


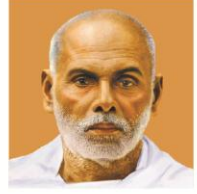

Sree Narayana Guru College of Engineering & Technology

CHALAKKODE P.O., KOROM, PAYYANUR, KANNUR-670 307



CAMPUS LAYOUT



SARANYA SUTRINI 1 UGAMAI ALAKKADU, PATTANUR	
EASTWING NORTH PANCHAYAT & LOCAL BODY.	
R.S.NO.:	290/1, 291/1, 292, 295, 296/1, 306/1
DESIGN:	ALAKKAD
TALUK:	TAIAPARAMBA
LOCAL BODY:	KANKOL ALAPPADAMBA GRAMA PANCHAYAT
WARD NO.:	7
CONTRIBUTION STATE.	
COMPLETED	
SHEET TITLE.	
SERVICE LAYOUT PLAN	
SCALE:	1:800
TOTAL EXTENT:	21.5785 HECTARES [215785 m ²]
F.A.T.:	0.116
COVERAGE:	5.43 %
NOTE:	
ALL DIMENSIONS ARE IN CENTIMETERS	

1000

T - ELECTRIC POST

— : ELECTRIC LINE

WIDE WATER COLLECTION UNIT

CLOSET LINE

RAIN WATER COLLECTION LINE

COLLECTION LINE TO SEWAGE TREATMENT PLANT

© 2007 The Authors

I

800/871-8718 • 1-800-871-8718

SREE BHAKTHI SAMVARDHINI YOGAM TALAP, KANNUR
HINDUSTAN BHAVAN, 1, ARANGOTTAM

K. P. BALAKRISHNAN (President)

1

ARCHITECT:

1. CERTIFIED THAT THE SITE PLAN IS PREPARED AFTER THE VERIFICATION DOCUMENTS AND THE SITE MEASUREMENTS SHOWN ARE CORRECT.

3. CERTIFIED THAT I HAVE VERIFIED THE DOCUMENTS IN SUPPORT OF LAND AND APPLICANT HAS THE RIGHT TO MAKE CONSTRUCTION OF THE LAND.

5. CERTIFIED THAT THERE IS NO DRINKING WATER SOURCES WITHIN 7

CHIEF ARCHITECT
REG. NO. CA/2008/43011


ARCHITECTS + STRUCTURE + INTERIOR
KOZHIKODE, KANHANGAD

COUNTERSIGNED BY:

ARCHITECTS + structural engineer



0 1 2 

—

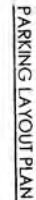

DR. LEENA "A"
PRINCIPAL
SREE NARAYANA GURU COLLEGE OF
ENGINEERING & TECHNOLOGY
PATTANUR, KANNUR

DAMAR ARCHITECTS
Architects + structural engineers

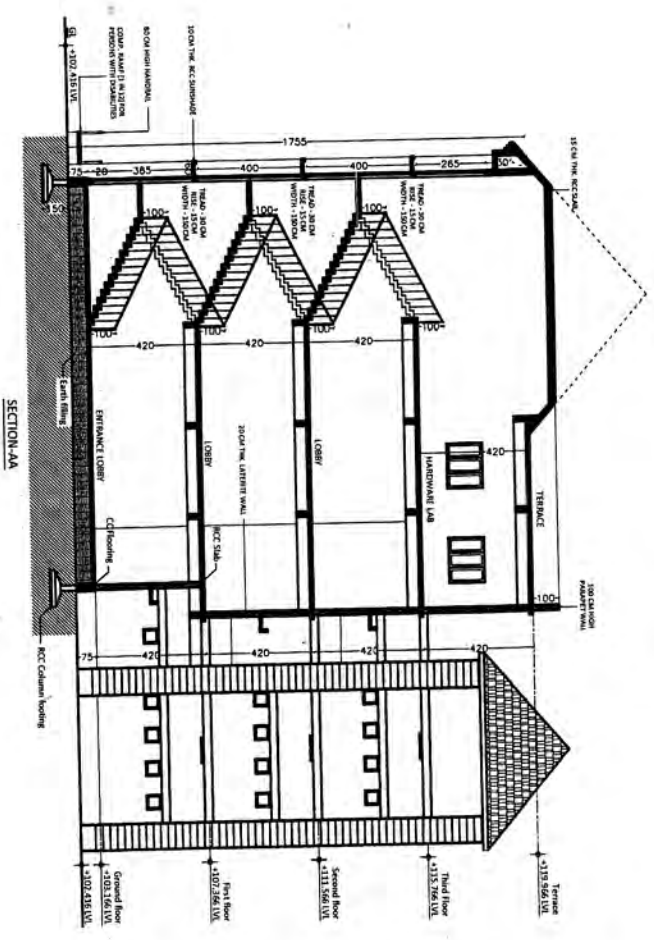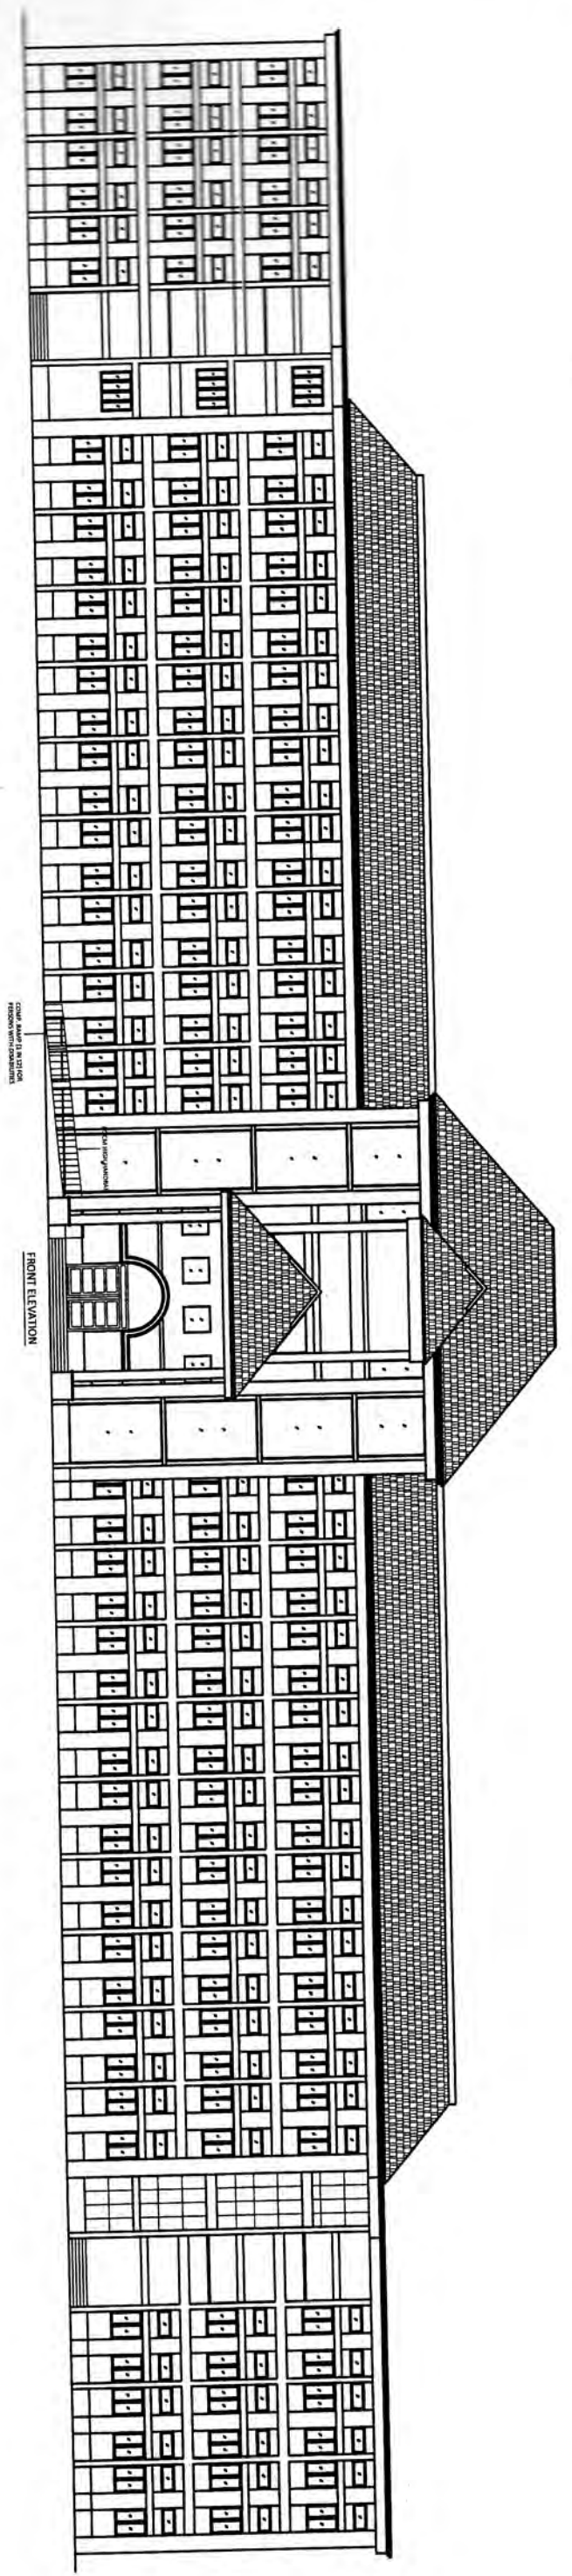

ARCHITECT		CONTRACTOR		PROJECT NAME	
SREE BHAKTHI SAMVARDHINI YOGAM TALUP, KANNUR HINDUSTAN BHAVAN, 1, AKKACOTTAM ALAYAL, PIN-570008 K. P. BALAKRISHNAN PRESIDENT		COMPLETED ENGINEERING COLLEGE OF SREE BHAKTHI SAMVARDHINI YOGAM AT ALAKKAD, PATTAYANNUR			
CONTRACTOR		COMMON STAIR		COMPLETION STATUS	
SREE BHAKTHI SAMVARDHINI YOGAM TALUP, KANNUR HINDUSTAN BHAVAN, 1, AKKACOTTAM ALAYAL, PIN-570008 K. P. BALAKRISHNAN PRESIDENT		COMMON STAIR		COMPLETED	
CONTRACTOR		COMMON STAIR		COMPLETED	
SREE BHAKTHI SAMVARDHINI YOGAM TALUP, KANNUR H					

COMMON DATA		COMPLETION STATUS		PROJECT DATA	
COMMON STAIR		COMPLETION STATUS		PROJECT DATA	
WIDTH	150 CM	COMPLETED		COMPLETED ENGINEERING COLLEGE OF SREE BHAKTHI SAMVARDHINI YOGAM AT ALAKKAD, PATTAYANNUR	
HEAD	30 CM	FRONT ELEVATION & SECTION AA		R.S.NO.: 290/1, 291/1, 292, 295, 296/1, 306/1	
ROSE	15 CM	ADMINISTRATIVE BLOCK		DESIGN: ALAKKAD	
FIRE ESCAPE STAIR		PRINCIPAL		VILLAGE: KANKOL	
WIDTH	150 CM	SREE BHAKTHI SAMVARDHINI YOGAM		TALUK: TALIPARAMBA	
HEAD	30 CM	ENGINEERING COLLEGE		DISTRICT: KANNUR	
ROSE	15 CM	PATTAYANNUR, KANNUR		LOCAL BODY: KANKOL ALAPPADAMBA GRAMA PANCHAYAT	
COVERED AREA		COVERAGE: 5.43 %		WARD NO.: 7	

PROJECT NAME

COMPLETED ENGINEERING COLLEGE OF SREE BHU
SAMVADHINI YOGAM AT ALAKKAD, PATTANUR

PROJECT NO: 290/1, 291/1, 292, 295, 296/1, 306/1

DESK: ALAKKAD VILLAGE KANNUR

TITLE: TALUPADAMBA DISTRICT KANNUR

LOCAL NO: KANKOL ALAPPADAMBA GRAMA

PANCHAYAT

WARD NO: 7

COMPLETION DATE

COMPLETED

REVISION

GROUND FLOOR PLAN

DEPARTMENT BLOCK

SCALE: 1:100

TOTAL EXTENT: 21.5785 HECTARES (215785 m²)

F.A.L.: 0.116 COVERAGE: 5.43 %

REMARKS

COMMON STAIR

WIDTH : 120 CM

HEAD : 30 CM

RISE : 15 CM

RISE : 15 CM

ALL DIMENSIONS ARE IN CENTIMETERS

LEGEND

COMPLETED STRUCTURE

AREA SCHEDULE

BLDG. FLOOR NAME

BLDG. AREA (m²)

FLOOR AREA (m²)

CARPET AREA

01. GROUND

02. FIRST

03. SECOND

04. TERRACE

TOTAL

4

STAIRCASE

STAIRCASE

PROJECT NAME

COMPLETED ENGINEERING COLLEGE OF SREE BHU
SAMVADHINI YOGAM AT ALAKKAD, PATTANUR

PROJECT NO: 290/1, 291/1, 292, 295, 296/1, 306/1

DESK: ALAKKAD VILLAGE KANNUR

TITLE: TALUPADAMBA DISTRICT KANNUR

LOCAL NO: KANKOL ALAPPADAMBA GRAMA

PANCHAYAT

WARD NO: 7

COMPLETION DATE

COMPLETED

REVISION

GROUND FLOOR PLAN

DEPARTMENT BLOCK

SCALE: 1:100

TOTAL EXTENT: 21.5785 HECTARES (215785 m²)

F.A.L.: 0.116 COVERAGE: 5.43 %

REMARKS

COMMON STAIR

WIDTH : 120 CM

HEAD : 30 CM

RISE : 15 CM

RISE : 15 CM

ALL DIMENSIONS ARE IN CENTIMETERS

LEGEND

COMPLETED STRUCTURE

AREA SCHEDULE

BLDG. FLOOR NAME

BLDG. AREA (m²)

FLOOR AREA (m²)

CARPET AREA

01. GROUND

02. FIRST

03. SECOND

04. TERRACE

TOTAL

4

STAIRCASE

STAIRCASE

PROJECT NAME

COMPLETED ENGINEERING COLLEGE OF SREE BHU
SAMVADHINI YOGAM AT ALAKKAD, PATTANUR

PROJECT NO: 290/1, 291/1, 292, 295, 296/1, 306/1

DESK: ALAKKAD VILLAGE KANNUR

TITLE: TALUPADAMBA DISTRICT KANNUR

LOCAL NO: KANKOL ALAPPADAMBA GRAMA

PANCHAYAT

WARD NO: 7

COMPLETION DATE

COMPLETED

REVISION

GROUND FLOOR PLAN

DEPARTMENT BLOCK

SCALE: 1:100

TOTAL EXTENT: 21.5785 HECTARES (215785 m²)

F.A.L.: 0.116 COVERAGE: 5.43 %

REMARKS

COMMON STAIR

WIDTH : 120 CM

HEAD : 30 CM

RISE : 15 CM

RISE : 15 CM

ALL DIMENSIONS ARE IN CENTIMETERS

LEGEND

COMPLETED STRUCTURE

AREA SCHEDULE

BLDG. FLOOR NAME

BLDG. AREA (m²)

FLOOR AREA (m²)

CARPET AREA

01. GROUND

02. FIRST

03. SECOND

04. TERRACE

TOTAL

4

STAIRCASE

STAIRCASE

PROJECT NAME

COMPLETED ENGINEERING COLLEGE OF SREE BHU
SAMVADHINI YOGAM AT ALAKKAD, PATTANUR

PROJECT NO: 290/1, 291/1, 292, 295, 296/1, 306/1

DESK: ALAKKAD VILLAGE KANNUR

TITLE: TALUPADAMBA DISTRICT KANNUR

LOCAL NO: KANKOL ALAPPADAMBA GRAMA

PANCHAYAT

WARD NO: 7

COMPLETION DATE

COMPLETED

REVISION

GROUND FLOOR PLAN

DEPARTMENT BLOCK

SCALE: 1:100

TOTAL EXTENT: 21.5785 HECTARES (215785 m²)

F.A.L.: 0.116 COVERAGE: 5.43 %

REMARKS

COMMON STAIR

WIDTH : 120 CM

HEAD : 30 CM

RISE : 15 CM

RISE : 15 CM

ALL DIMENSIONS ARE IN CENTIMETERS

LEGEND

COMPLETED STRUCTURE

AREA SCHEDULE

BLDG. FLOOR NAME

BLDG. AREA (m²)

FLOOR AREA (m²)

CARPET AREA

01. GROUND

02. FIRST

03. SECOND

04. TERRACE

TOTAL

4

STAIRCASE

STAIRCASE

PROJECT NAME

COMPLETED ENGINEERING COLLEGE OF SREE BHU
SAMVADHINI YOGAM AT ALAKKAD, PATTANUR

PROJECT NO: 290/1, 291/1, 292, 295, 296/1, 306/1

DESK: ALAKKAD VILLAGE KANNUR

TITLE: TALUPADAMBA DISTRICT KANNUR

LOCAL NO: KANKOL ALAPPADAMBA GRAMA

PANCHAYAT

WARD NO: 7

COMPLETION DATE

COMPLETED

REVISION

GROUND FLOOR PLAN

DEPARTMENT BLOCK

SCALE: 1:100

TOTAL EXTENT: 21.5785 HECTARES (215785 m²)

F.A.L.: 0.116 COVERAGE: 5.43 %

REMARKS

COMMON STAIR

WIDTH : 120 CM

HEAD : 30 CM

RISE : 15 CM

RISE : 15 CM

ALL DIMENSIONS ARE IN CENTIMETERS

LEGEND

COMPLETED STRUCTURE

AREA SCHEDULE

BLDG. FLOOR NAME

BLDG. AREA (m²)

FLOOR AREA (m²)

CARPET AREA

01. GROUND

02. FIRST

03. SECOND

04. TERRACE

TOTAL

4

STAIRCASE

STAIRCASE

REVENUE BUREAU/STATE AND LOCAL GOVT.

DESOM: ALAKKAD	VILLAGE: KANKORI
----------------	------------------

LOCAL BODY: KANKOL ALAPPADAMBA GIJANA PANCHAYAT

CONSTRUCTION IT/ITL

REF ID: A66116

SCALE 1:100

FAC: 0.116	COVERAGE 5.433
------------	----------------

COMMON NAME	WIDTH
WATER	100 CM

ROE	:	18 CM	ROE	:	15 CM
-----	---	-------	-----	---	-------

ALL DIMENSIONS ARE IN CENTIMETERS

COMPLETED STRUCTURE

AREA STATEMENT:

SL.NO.	FLOOR NAME	BUILT-UP AREA (m ²)	FLOOR AREA (m ²)	CARPET AREA (m ²)

02.	SECOND	1962.75	1837.85	1471.85
-----	--------	---------	---------	---------

DATE	DESCRIPTION	AMOUNT	BALANCE
	CASH ON HAND		
	SALES		
	EXPENSES		
	TOTAL		

AD	ADULT BOOKS	
D	DOCS	150 X 240

100	100	100 X 240
100	100	100 X 210

W1	THE BOWTIE	
W2	"	1450 X 1180

		150 X 100
W		

CHIEF:
THE BHATHI SANYASIDHINI YOGAM TALAI, KANNUR

K. P. BALAKRISHNAN President

1000

CERTIFIED THAT THE BUILDING PLANS ARE PREPARED IN ACCORDANCE WITH THE PROVISIONS CONTAINED IN EPIRA 2011 AND EPR ACT 1974.

DAMADAR ARCH

NIN, CALICUT, KANNUR, KANNANUR
01 049 -3788423 email:valadomc1@gmail.co

114

Architectural floor plan of a building, oriented with a North arrow pointing towards the top right. The plan features a central corridor system connecting several rooms and a central staircase area. Dimensions are provided for various rooms and corridors.

Room Dimensions:

- Top Left Room: 800 x 800
- Top Right Room: 1000 x 1000
- Bottom Left Room: 800 x 800
- Bottom Right Room: 1000 x 1000
- Central Staircase Area: 300 x 300
- Central Corridor: 830 x 170
- Small Rooms (Top): 500 x 500, 750 x 750, 500 x 500
- Small Rooms (Bottom): 500 x 500, 750 x 750, 500 x 500

Other Labels:


- ENTRANCE
- STAIRS
- ELEVATOR
- RESTROOM
- LOCKER ROOM
- STORAGE
- OFFICE
- LABORATORY
- CLASS ROOM
- GYMNASIUM
- CAFETERIA
- LIBRARY
- ART ROOM
- MUSIC ROOM
- COMPUTER LAB
- TELEPHONE BOOTH
- RESTROOM
- LOCKER ROOM
- STORAGE
- OFFICE
- LABORATORY
- CLASS ROOM
- GYMNASIUM
- CAFETERIA
- LIBRARY
- ART ROOM
- MUSIC ROOM
- COMPUTER LAB

TERRACE PLAN
FLOOR AREA: 144.03 m²


PRINCIPAL
SREE NARAYANA GURU COLLEGE OF
ENGINEERING & TECHNOLOGY
PATTANUR, KANNUR

DAMIAN ARCHITECTS
architects + structural engineers


TECHNICAL, CALICUT, KANNUR, KANNANGA
Email: 049-3788423 email:prasadn@iitk.ac.in

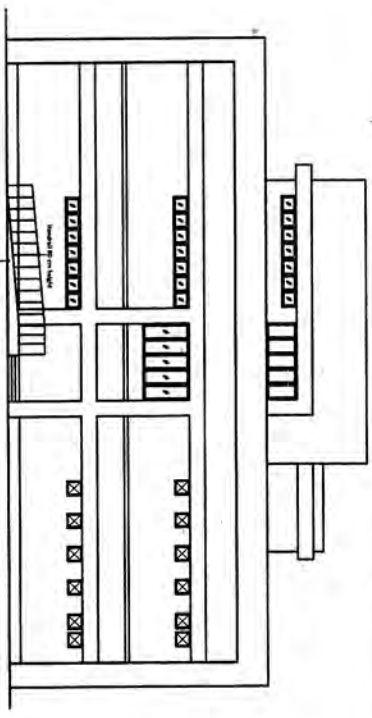


FRONT ELEVATION

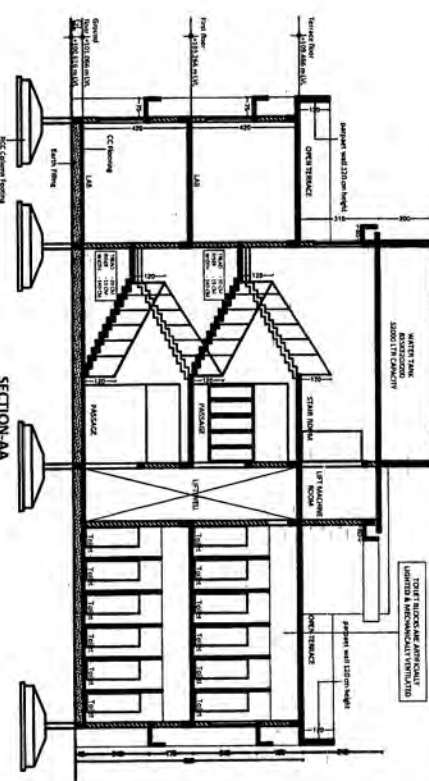


SECTION-AA

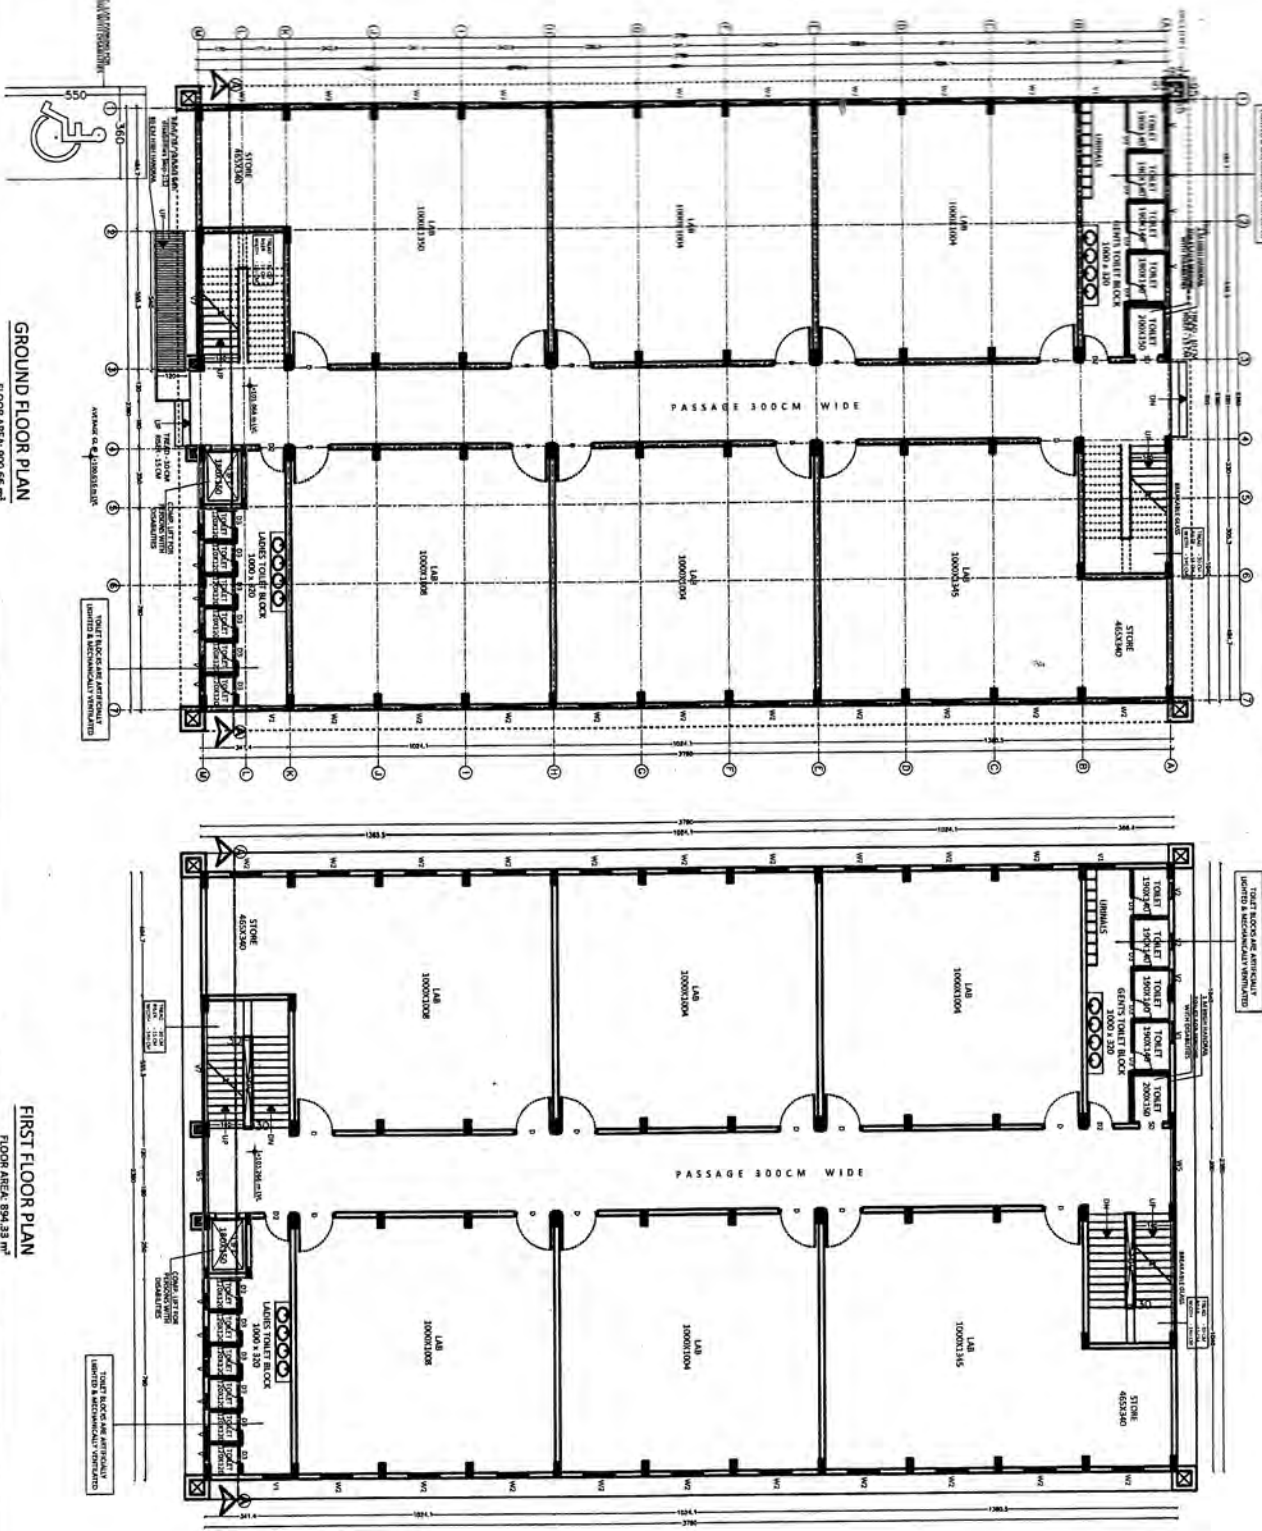


GROUND FLOOR PLAN

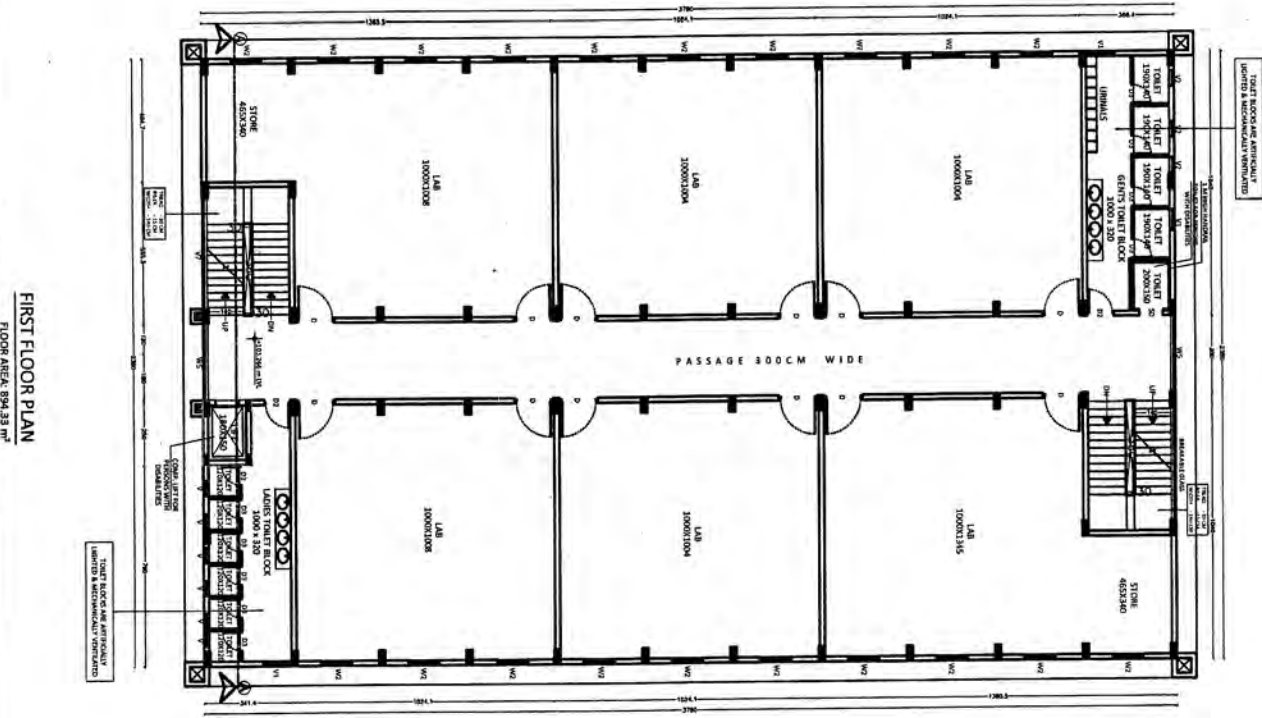

FIRST FLOOR PLAN

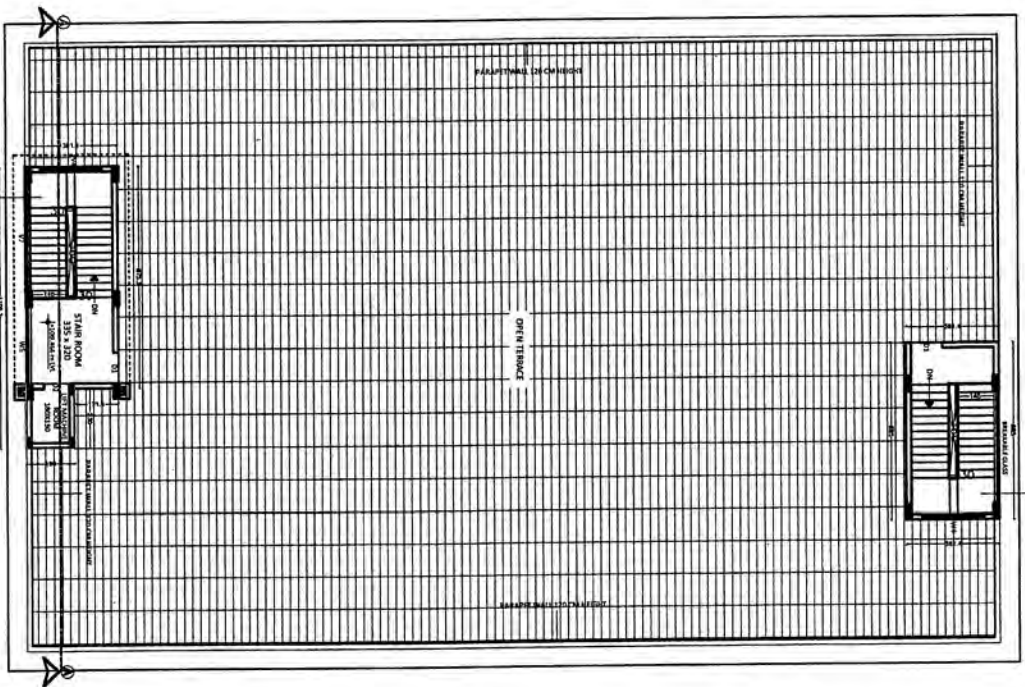


TERRACE PLAN

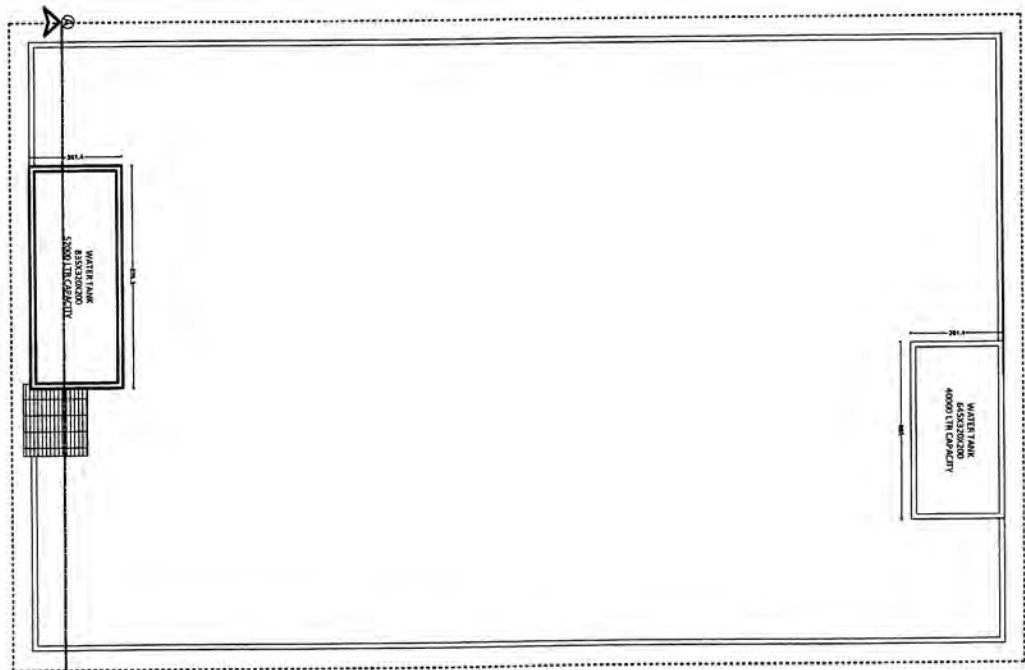


ROOF PLAN

<div>MODAR ARCHITECTS</div> <div>ARCHITECTS + STRUCTURAL ENGINEERS</div> <div>NO. 3, CALICUT, KANNUR, KANHAHGAO</div> <div>9447373321, 9447373322, 9447373323</div>		<div>COMPLETED STRUCTURE</div> <div>CERTIFIED THAT THE BUILDING PLANS ARE PREPARED IN ACCORDANCE WITH THE PROVISIONS CONTAINED IN RULES 2011 AND 1984 ACT 1984</div>		<div>DATE: 29/01/2022</div> <div>PROJECT NO: 290/1, 292, 295, 296/1, 300/1</div> <div>LOCAL BODY: KANCOL ALAPPADAMBA GRAMA PANCHAYAT</div> <div>WARD NO: 7</div>	
<div>K. DAMODARAN</div> <div>CHIEF ARCHITECT</div> <div>NO. 3, CALICUT, KANNUR, KANHAHGAO</div> <div>ARCHITECTS + STRUCTURE + INTERIOR</div> <div>KOZHICOD, KANHAHGAO</div>		<div>CONTRACTOR:</div> <div>SREE BHAKTHI SAMAYARDHINI YOGAM TRUST, KANNUR</div> <div>HINDUSTAN BHAVAN, 1, ALANCOOTTA</div> <div>ALAYIL, PIN-770008</div>		<div>DESIGNER:</div> <div>K. P. BALAKRISHNAN (PRESIDENT)</div> <div>K. P. PAVITHRAN (PRESIDENT)</div>	
<div>K. P. PAVITHRAN (PRESIDENT)</div>		<div>GROUND FLOOR PLAN</div> <div>FLOOR AREA: 800.66 m²</div>		<div>FIRST FLOOR PLAN</div> <div>FLOOR AREA: 894.33 m²</div>	
<div>TERRACE PLAN</div> <div>FLOOR AREA: 58.85 m²</div>		<div>SECTION AA</div> <div>SECTION AA</div>		<div>SECTION BB</div> <div>SECTION BB</div>	
<div>ROOF PLAN</div> <div>FLOOR AREA: 58.85 m²</div>		<div>COMMON STAIR</div>		<div>COMMON STAIR</div>	
<div>DETAILS:</div>		<div>COMMON STAIR</div>		<div>COMMON STAIR</div>	
<div>DETAILS:</div>		<div>COMMON STAIR</div>		<div>COMMON STAIR</div>	
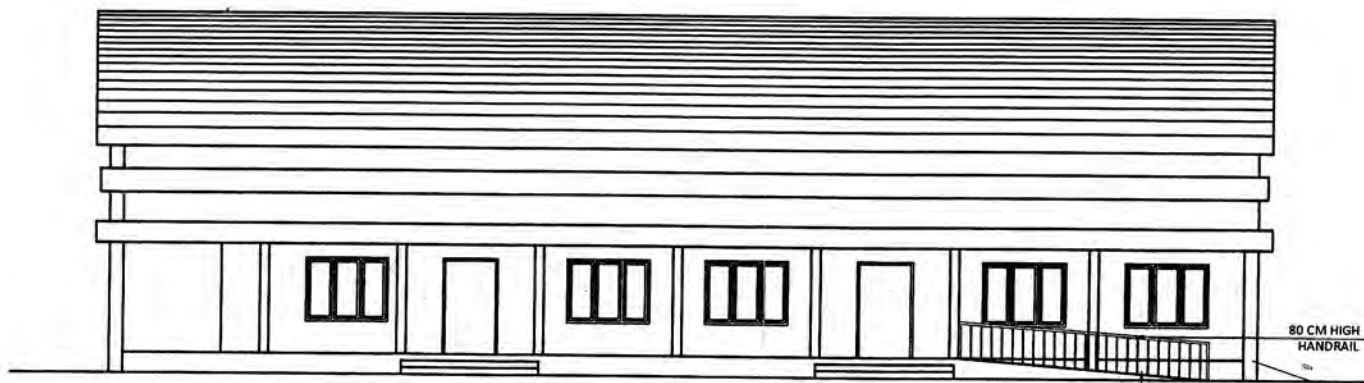


FRONT ELEVATION

COMP. RAMP [1 IN 12] FOR PERSONS WITH DISABILITIES

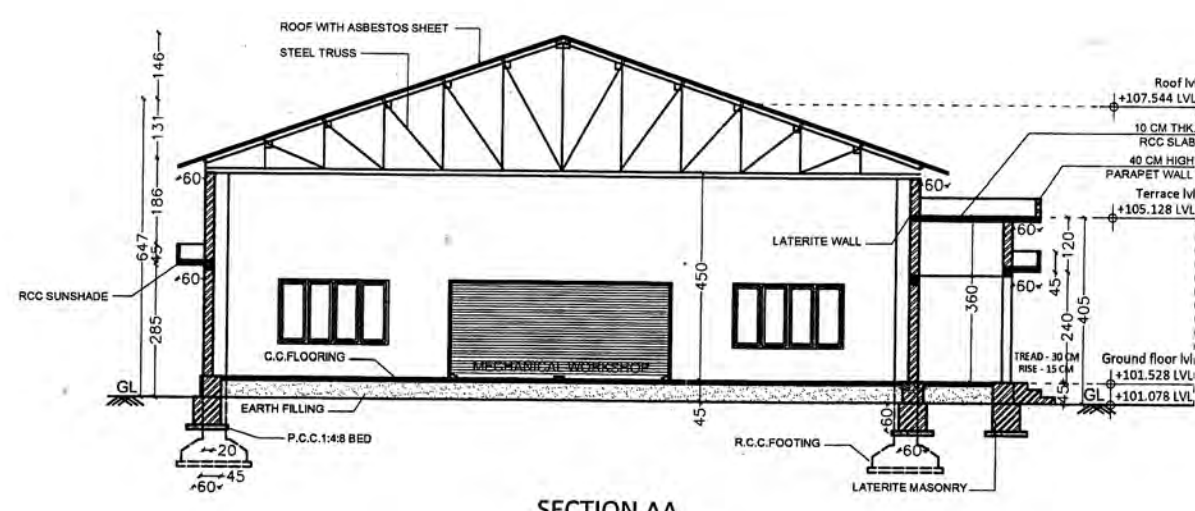

SECTION AA

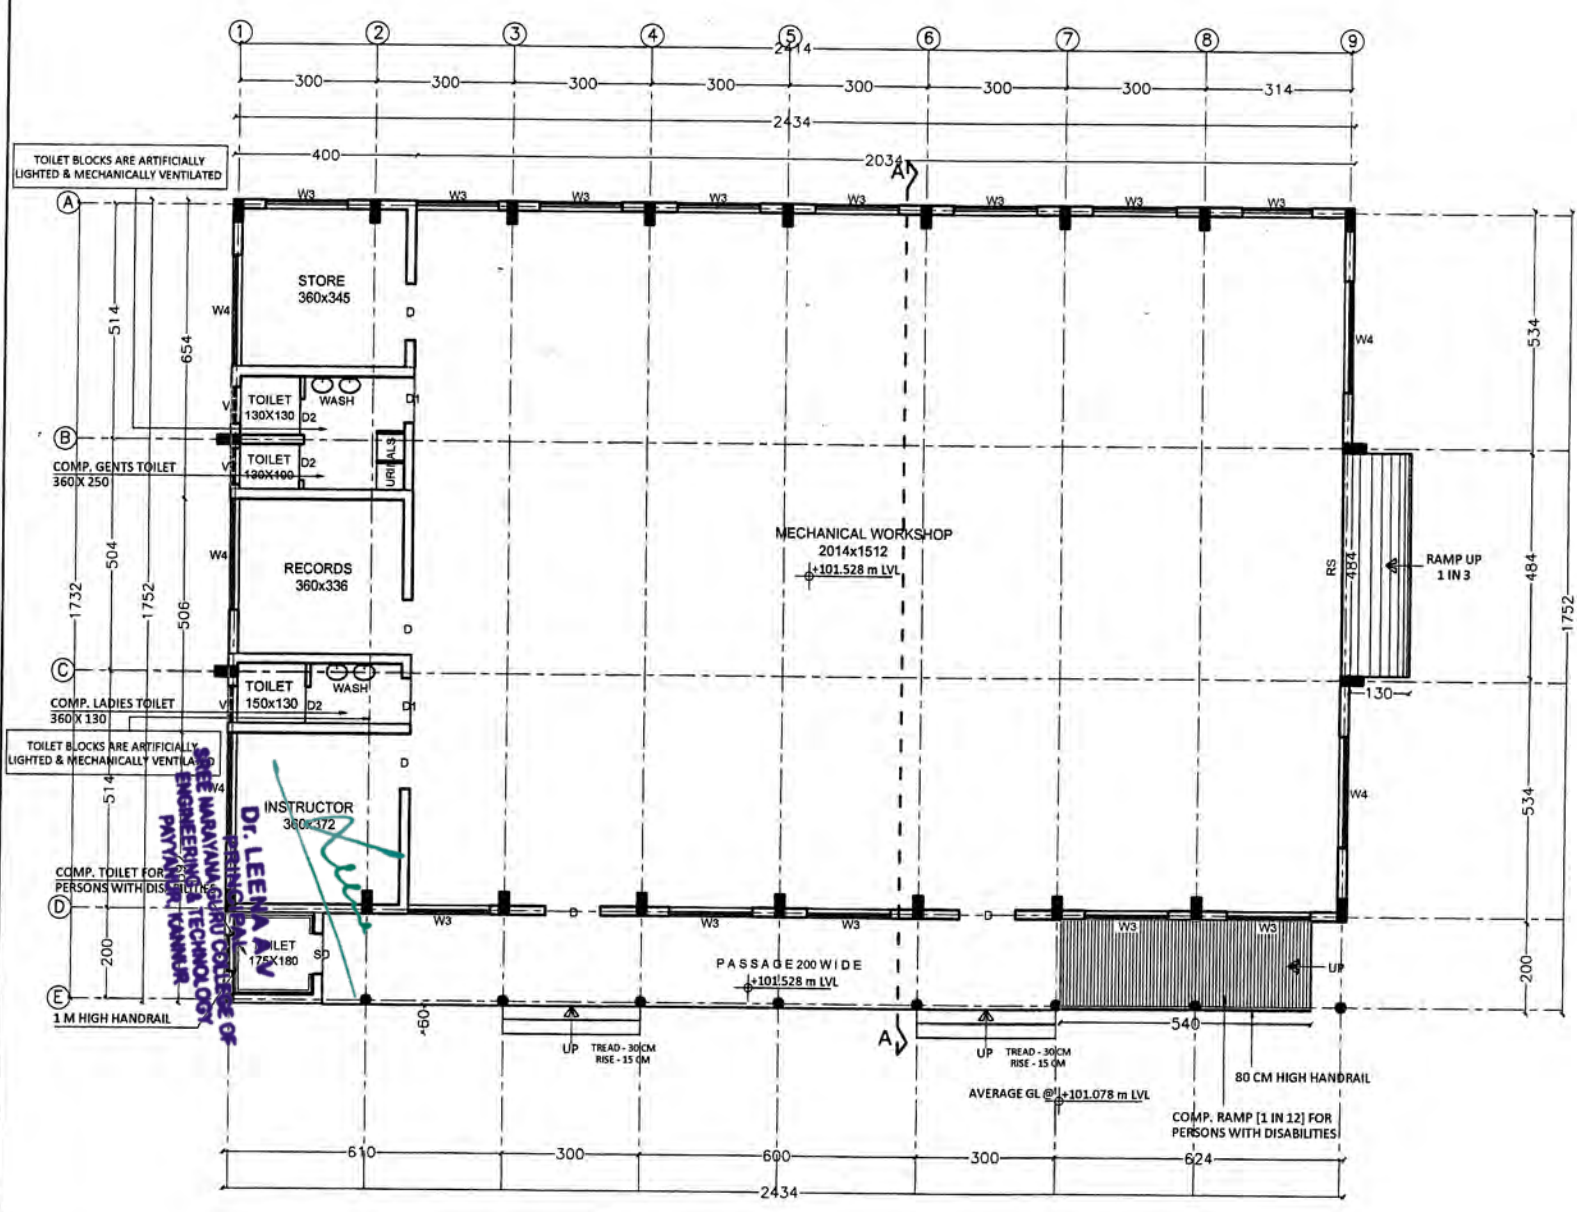

GROUND FLOOR PLAN
FLOOR AREA: 426.44 m²

LEGEND:
[Symbol] COMPLETED STRUCTURE

PROJECT NAME:
COMPLETED ENGINEERING COLLEGE OF SREE BHAKTI SAMVARDHINI YOGAM AT ALAKKAD, PAYYANNUR

REVENUE SURVEY PARTICULARS & LOCAL BODY:
R.S.NO.: **290/1, 291/1, 292, 295, 296/1, 306/1**

DESDOM: **ALAKKAD** VILLAGE: **KANKOL**
TALUK: **TALIPARAMBA** DISTRICT: **KANNUR**

LOCAL BODY: **KANKOL ALAPPADAMBA GRAMA PANCHAYAT**

WARD NO.: **7**

CONSTRUCTION STATUS:
COMPLETED

SHEET TITLE:
GROUND FLOOR PLAN, FRONT ELEVATION & SECTION, MECHANICAL WORKSHOP

SCALE: **1:100**

TOTAL EXTENT: **21.5785 HECTARES [215785 m²]**

F.A.R.: **0.116** COVERAGE: **5.43 %**

NOTES:
ALL DIMENSIONS ARE IN CENTIMETERS

SANITARY FACILITIES:
TOTAL CARPET AREA = 341.15 m²
TOTAL NO. OF PERSONS = 341.15/4.75 = 72 Nos.

TOTAL NO. OF MALES		TOTAL NO. OF FEMALES		TOTAL NO. OF PERSONS X 1/3	
= 72 X 2/3 = 48 Nos.		= 72 X 1/3 = 24 Nos.		= 72 X 1/3 = 24 Nos.	
WATER CLOSET REQUIRED FOR:		FACILITIES		REQUIREMENT	
MALES= TOTAL NO. OF MALES		FEMALES= TOTAL NO. OF FEMALES		TOTAL	
= 48/40 = 1.2 Nos.		= 24/20 = 1.2 Nos.		= 2.4 Nos.	
URINALS REQUIRED FOR:		WATER CLOSET		URINALS	
MALES= TOTAL NO. OF MALES		PERSONS WITH DISABILITIES		TOTAL	
= 48/50 = 1.2 Nos.		= 1		= 2.2 Nos.	
WASH BASIN REQUIRED FOR:		WASH BASIN		TOTAL	
MALES= TOTAL NO. OF MALES		FEMALES= TOTAL NO. OF FEMALES		TOTAL	
= 48/40 = 1.2 Nos.		= 24/40 = 0.6 Nos.		= 1.8 Nos.	

SL.NO.	FLOOR NAME	BUILT-UP AREA [m ²]	FLOOR AREA [m ²]	CARPET AREA [m ²]
01.	GROUND	426.44	426.44	341.15
TOTAL		426.44	426.44	341.15

SYMBOL	PARTICULARS	SIZE
D	DOOR	120 X 210
D1	DOOR	100 X 210
D2	DOOR	80 X 210
SD	DOOR	90 X 210
RS	ROLLING SHUTTER	
W2	WINDOW	120 X 140
W3	WINDOW	180 X 140
W4	WINDOW	240 X 140
V	VENTILATOR	80 X 60

OWNER:
SREE BHAKTI SAMVARDHINI YOGAM TALAP, KANNUR
HINDUSTAN BHAVAN, 1, ARANGOTTAM
ALAVIL, PIN:670008


K. P. BALAKRISHNAN (PRESIDENT)

K. P. PAVITHRAN (SECRETARY)


ARCHITECT:
CERTIFIED THAT THE BUILDING PLANS ARE PREPARED IN ACCORDANCE WITH THE PROVISIONS CONTAINED IN KPR 2011 AND KPR ACT 1994.

K. DAMODARAN
CHIEF ARCHITECT
REG. NO. CA/2008/43011
DAMODAR ARCHITECTS
ARCHITECTS + STRUCTURE + INTERIOR
KOZHIKODE, KANHANGAD


DAMODAR ARCHITECTS
architects + structural engineers
COCHIN, CALICUT, KANNUR, KANHANGAD
voice: 0495-2700421 email: valadamc@icloud.com

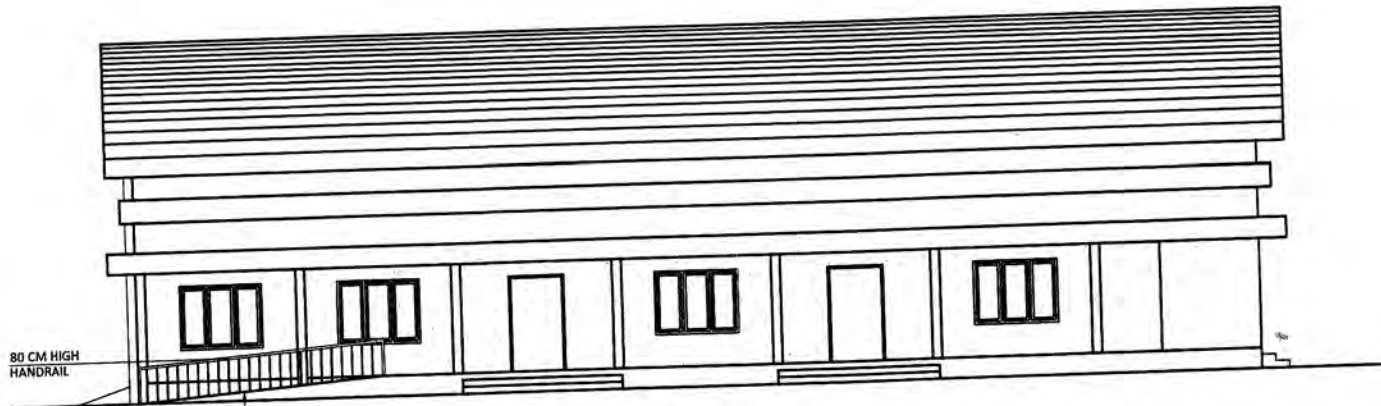

FRONT ELEVATION

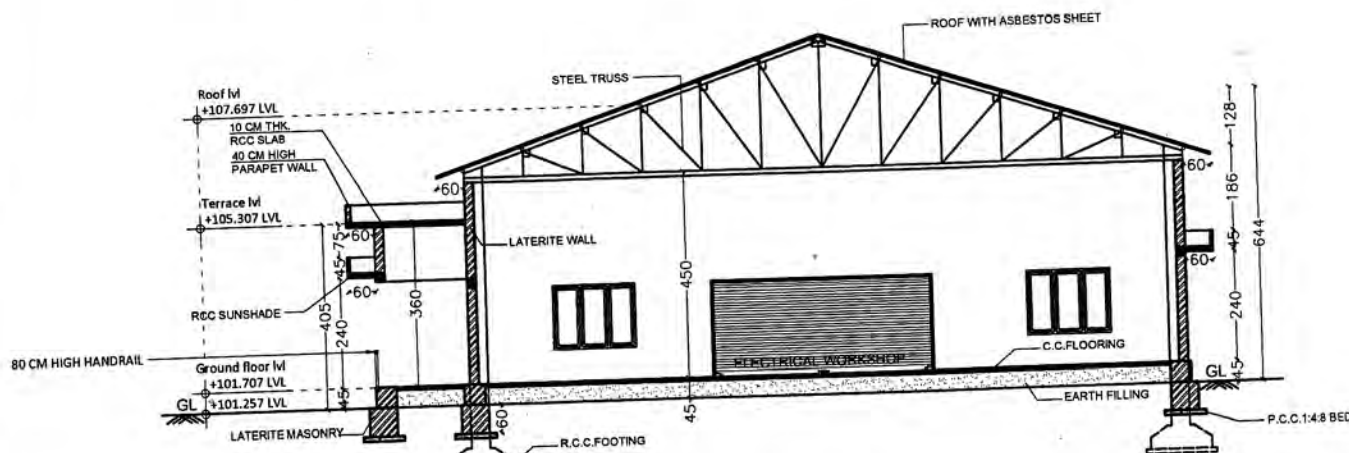

SECTION AA

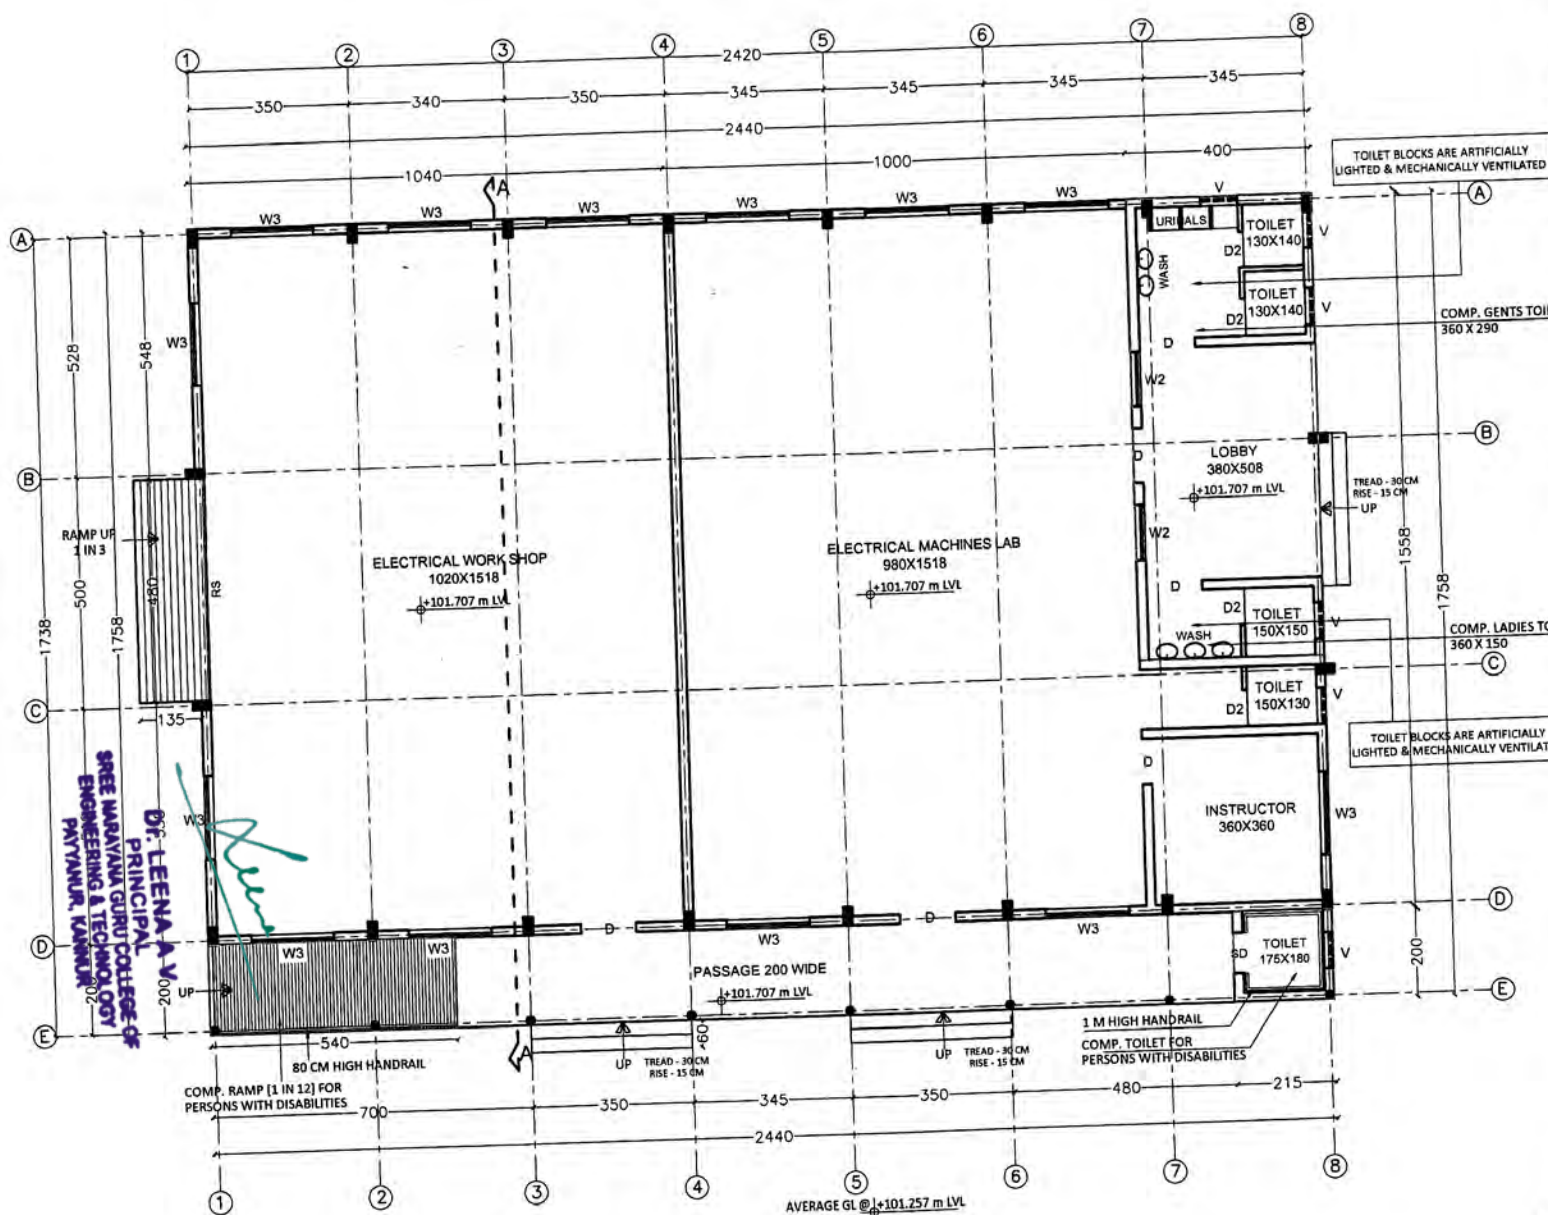

GROUND FLOOR PLAN

FLOOR AREA: 428.95 m²

LEGEND:
COMPLETED STRUCTURE

PROJECT NAME:
COMPLETED ENGINEERING COLLEGE OF SREE BHAKTHI SAMVARDHINI YOGAM AT ALAKKAD, PAYYANNUR

REVENUE SURVEY PARTICULARS & LOCAL BODY:

R.S.NO.: **290/1, 291/1, 292, 295, 296/1, 306/1**

DESOM: **ALAKKAD** VILLAGE: **KANKOL**

TALUK: **TALIPARAMBA** DISTRICT: **KANNUR**

LOCAL BODY: **KANKOL ALAPPADAMBA GRAMA PANCHAYAT**

WARD NO.: **7**

CONSTRUCTION STATUS:

COMPLETED

SHEET TITLE:

**GROUND FLOOR PLAN, FRONT ELEVATION & SECTION A/
ELECTRICAL MACHINE LAB**

SCALE: **1:100**

TOTAL EXTENT: **21.5785 HECTARES [215785 m²]**

F.A.R.: **0.116**

COVERAGE: **5.43 %**

NOTES:

ALL DIMENSIONS ARE IN CENTIMETERS

SANITARY FACILITIES:

TOTAL CARPET AREA = 343.16 m²
TOTAL NO. OF PERSONS = 343.16/4.75 = 72.24
TOTAL CARPET AREA/4.75 = 72.24

TOTAL NO. OF MALES = TOTAL NO. OF PERSONS X 2/3 = 72 X 2/3 = 48
TOTAL NO. OF FEMALES = TOTAL NO. OF PERSONS X 1/3 = 72 X 1/3 = 24

WATER CLOSET REQUIRED FOR:			FACILITIES		PERSONS	2020
MALES = TOTAL NO. OF MALES	40	25	WATER CLOSET	MALES	2	2
= 49/40 2.1301	=25/25 1.1301	FEMALES		1	1	
URINALS REQUIRED FOR:		PERSONS WITH DISABILITIES		1	1	
MALES = TOTAL NO. OF MALES	50		URINALS	MALES	1	1
= 49/50 1.1301						
WASH BASIN REQUIRED FOR:						
MALES = TOTAL NO. OF MALES	40	40	WASH BASIN	MALES	2	2
= 49/40 2.1301	=25/40 1.2501	FEMALES		1	1	

AREA STATEMENT:

SL.NO.	FLOOR NAME	BUILT-UP AREA [m ²]	FLOOR AREA [m ²]	CARPET AREA [m ²]
01.	GROUND	428.95	428.95	343.16
	TOTAL	428.95	428.95	343.16

OPENING SCHEDULE:

SYMBOL	PARTICULARS	SIZE
D	DOOR	120 X 210
D1	"	100 X 210
D2	"	80 X 210
SD	"	90 X 210
RS	ROLLING SHUTTER	
W2	WINDOW	120 X 140
W3	"	180 X 140
W4	"	240 X 140
V	VENTILATOR	80 X 60

OWNER:

**SREE BHAKTHI SAMVARDHINI YOGAM TALAP, KANNUR
HINDUSTAN BHAVAN, 1, ARANGOTTAM
ALAVIL PIN: 670008**

K. P. BALAKRISHNAN (PRESIDENT)


K. P. PAVITHRAN (SECRETARY)

ARCHITECT:

CERTIFIED THAT THE BUILDING PLANS ARE PREPARED IN ACCORDANCE WITH THE PRO CONTAINED IN KPR 2011 AND KPR ACT 1994.


K. DAMODARAN
CHIEF ARCHITECT
REG. NO. CA/2008/43011
DAMODAR ARCHITECTS
ARCHITECTS + STRUCTURE + INTERIOR
KOZHIKODE, KANNHANGAD

DAMODAR ARCHITECTS
architects + structural engineers
COCHIN, CALICUT, KANNUR, KANNHANGAD
voice: 0495-2700421 email: vatsdamc@t@gmail.com

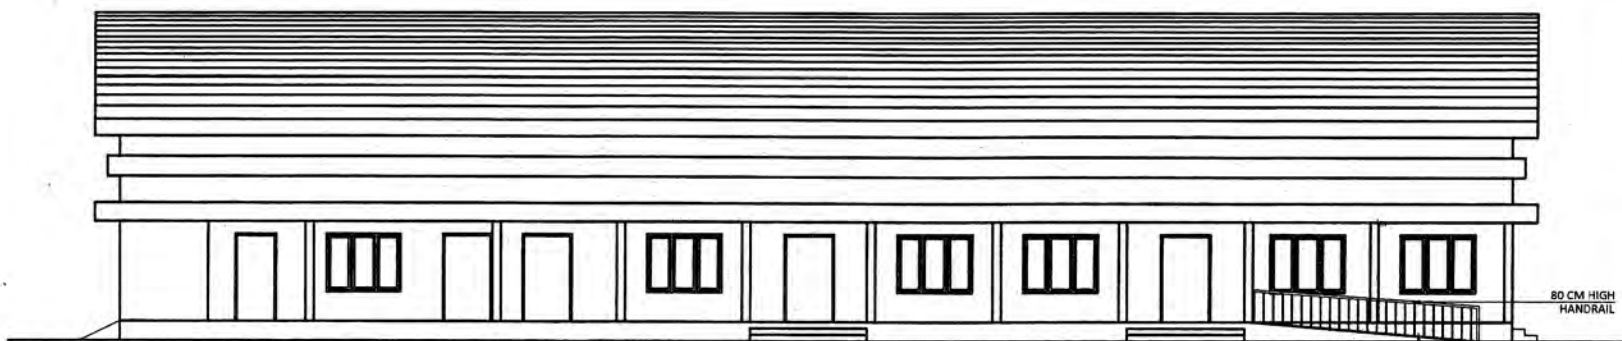


FRONT ELEVATION

COMP. RAMP [1 IN 12] FOR PERSONS WITH DISABILITIES

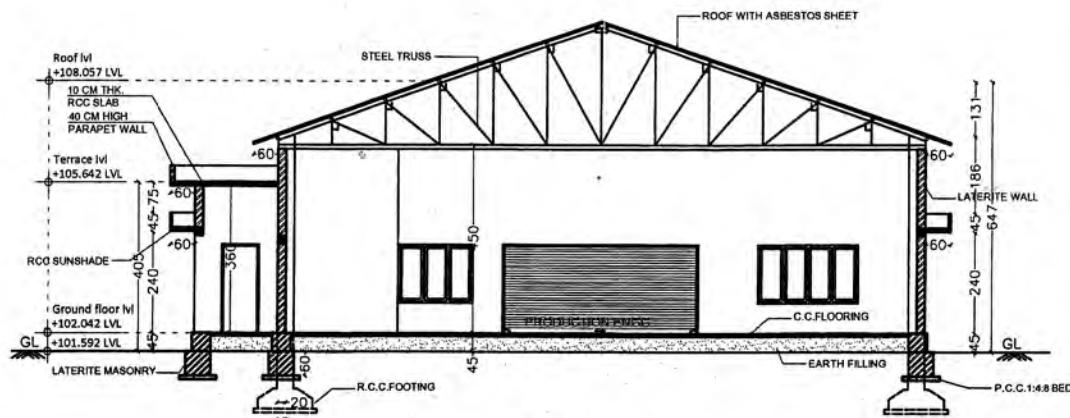

SECTION AA

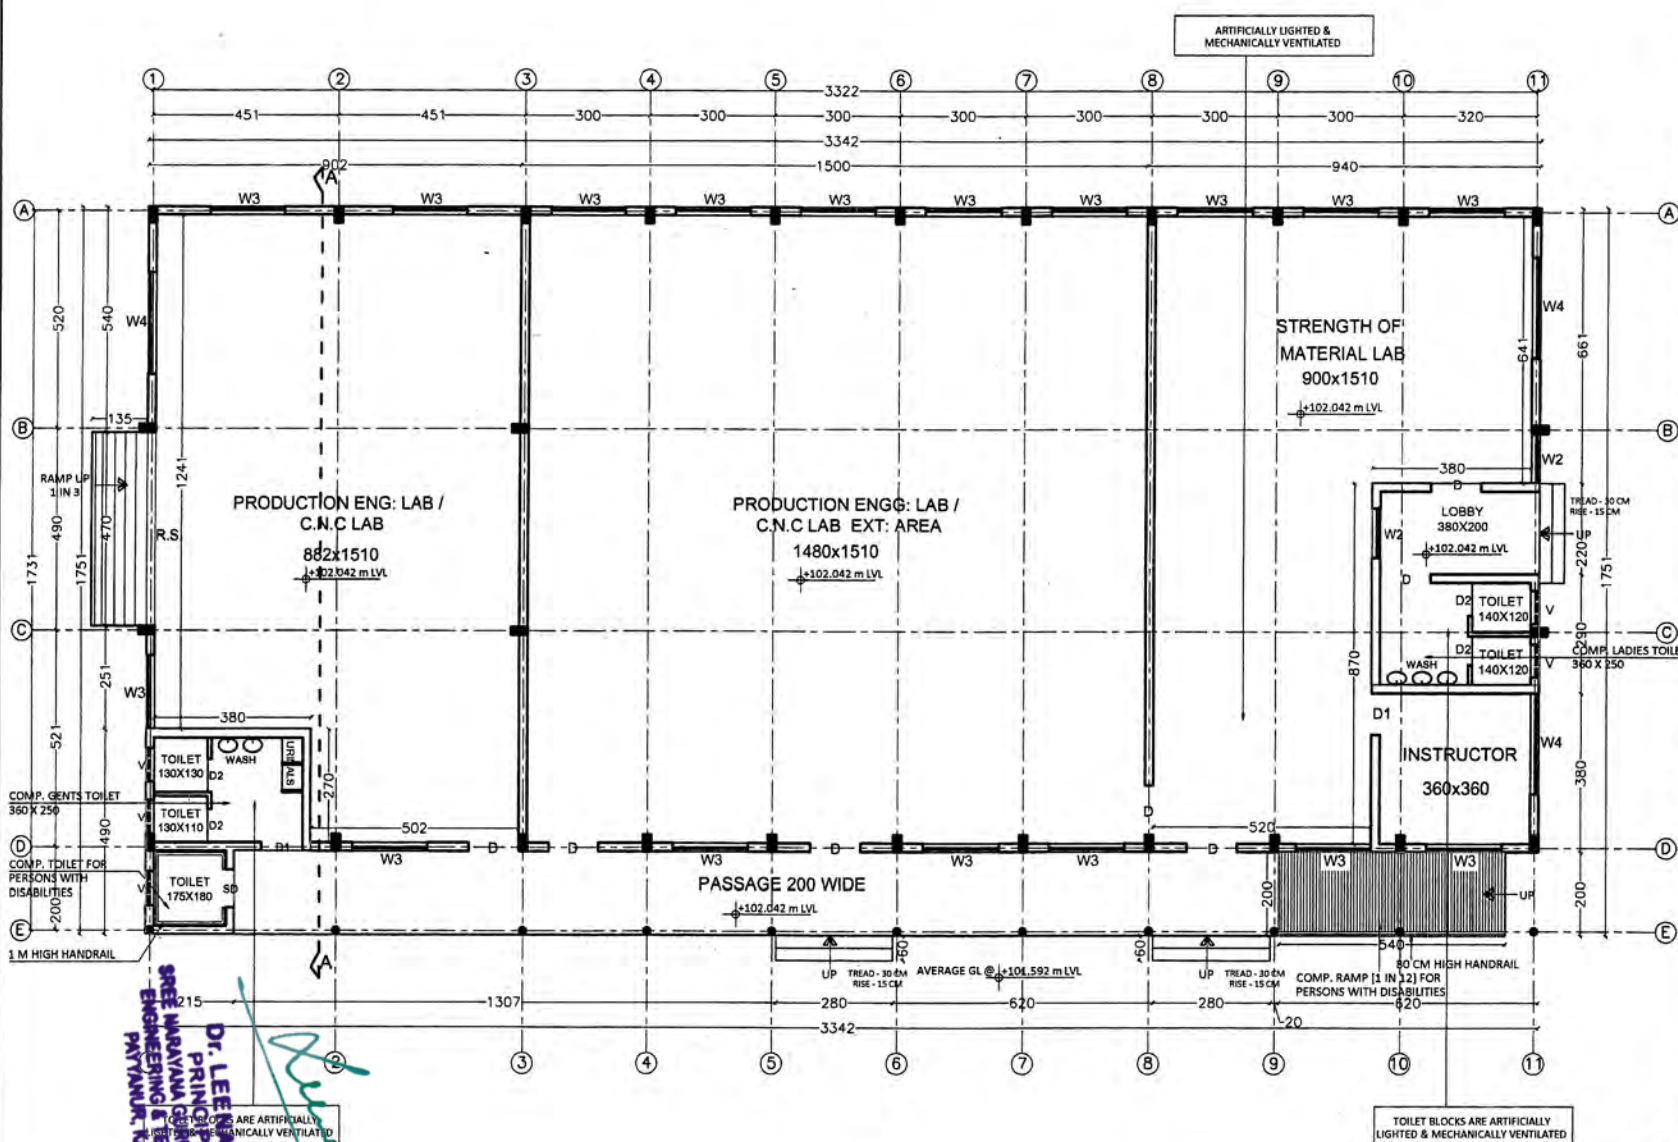

GROUND FLOOR PLAN

FLOOR AREA: 585.18 m²

PROJECT NAME:
**COMPLETED ENGINEERING COLLEGE OF SREE BH
SAMVARDHINI YOGAM AT ALAKKAD, PAYYANNUR**

REVENUE SURVEY PARTICULARS & LOCAL BODY:

R.S.NO.: **290/1, 291/1, 292, 295, 296/1, 306/1**

DESOM: **ALAKKAD** VILLAGE: **KANKOL**

TALUK: **TALIPARAMBA** DISTRICT: **KANNUR**

LOCAL BODY: **KANKOL ALAPPADAMBA GRAMA PANCHAYAT**

WARD NO.: **7**

CONSTRUCTION STATUS:

COMPLETED

SHEET TITLE:

**GROUND FLOOR PLAN, FRONT ELEVATION & SECTIC
PRODUCTION ENGG. LAB**

SCALE: **1:100**

TOTAL EXTENT: **21.5785 HECTARES [215785 m²]**

F.A.R.: **0.116** COVERAGE: **5.43 %**

NOTES:

ALL DIMENSIONS ARE IN CENTIMETERS

SANITARY FACILITIES:

TOTAL CARPET AREA = 488.14 m²
TOTAL NO. OF PERSONS = 488.14/1.475 = 331.22

TOTAL NO. OF MALES = 166.41 TOTAL NO. OF FEMALES = 164.81

WATER CLOSET REQUIRED FOR: MALES = 166.41/25 = 6.656 FEMALE = 164.81/25 = 6.592

WASH BASIN REQUIRED FOR: MALES = 166.41/20 = 8.3205 FEMALE = 164.81/20 = 8.2405

AREA STATEMENT:

SL.NO. FLOOR NAME BUILT-UP AREA [m²] FLOOR AREA [m²] CARPET AR

01. GROUND 585.18 585.18

TOTAL 585.18 585.18

OPENING SCHEDULE:

SYMBOL PARTICULARS SIZE

D DOOR 120 X 210

D1 90 X 210

D2 80 X 210

SD 90 X 210

RS ROLLING SHUTTER

W2 WINDOW 120 X 140

W3 180 X 140

W4 240 X 140

V VENTILATOR 80 X 60

OWNERS:

SREE BHAKTHI SAMVARDHINI YOGAM TALAP, KANNUR

HINDUSTAN BHAVAN, 1, ARANGOTTAM

ALAVIL, PIN: 670008

K. P. BALAKRISHNAN (PRESIDENT)

K. P. PAVITHRAN (SECRETARY)

ARCHITECT:

CERTIFIED THAT THE BUILDING PLANS ARE PREPARED IN ACCORDANCE WITH THE PROVS

CONTAINED IN KPBR 2011 AND KPR ACT 1994.

K. DAMODARAN

CHIEF ARCHITECT

REG. NO. CA/2008/43011

DAMODAR ARCHITECTS

ARCHITECTS + STRUCTURE + INTERIOR


KOZHIKODE, KANHANGAD

DAMODAR ARCHITECTS


architects + structural engineers

COCHIN, CALICUT, KANNUR, KANHANGAD


voice: 0495-2700421 email: valsdamc@icloud.com

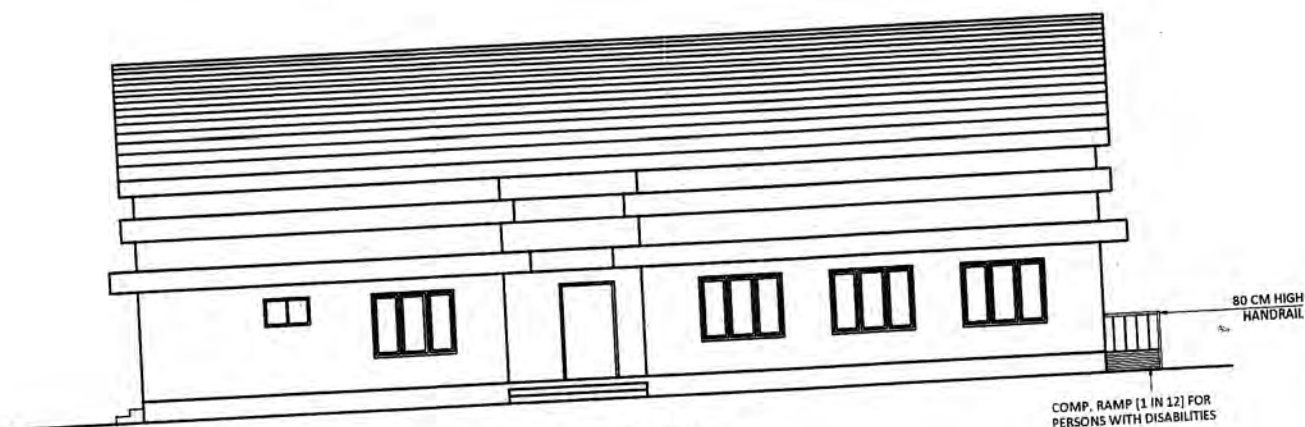

FRONT ELEVATION

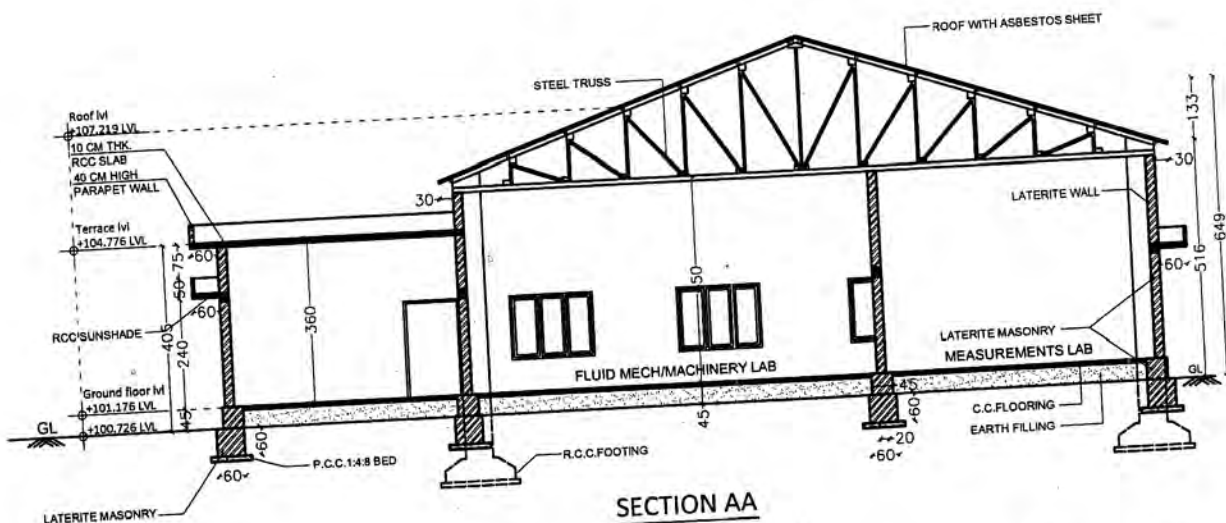

SECTION AA

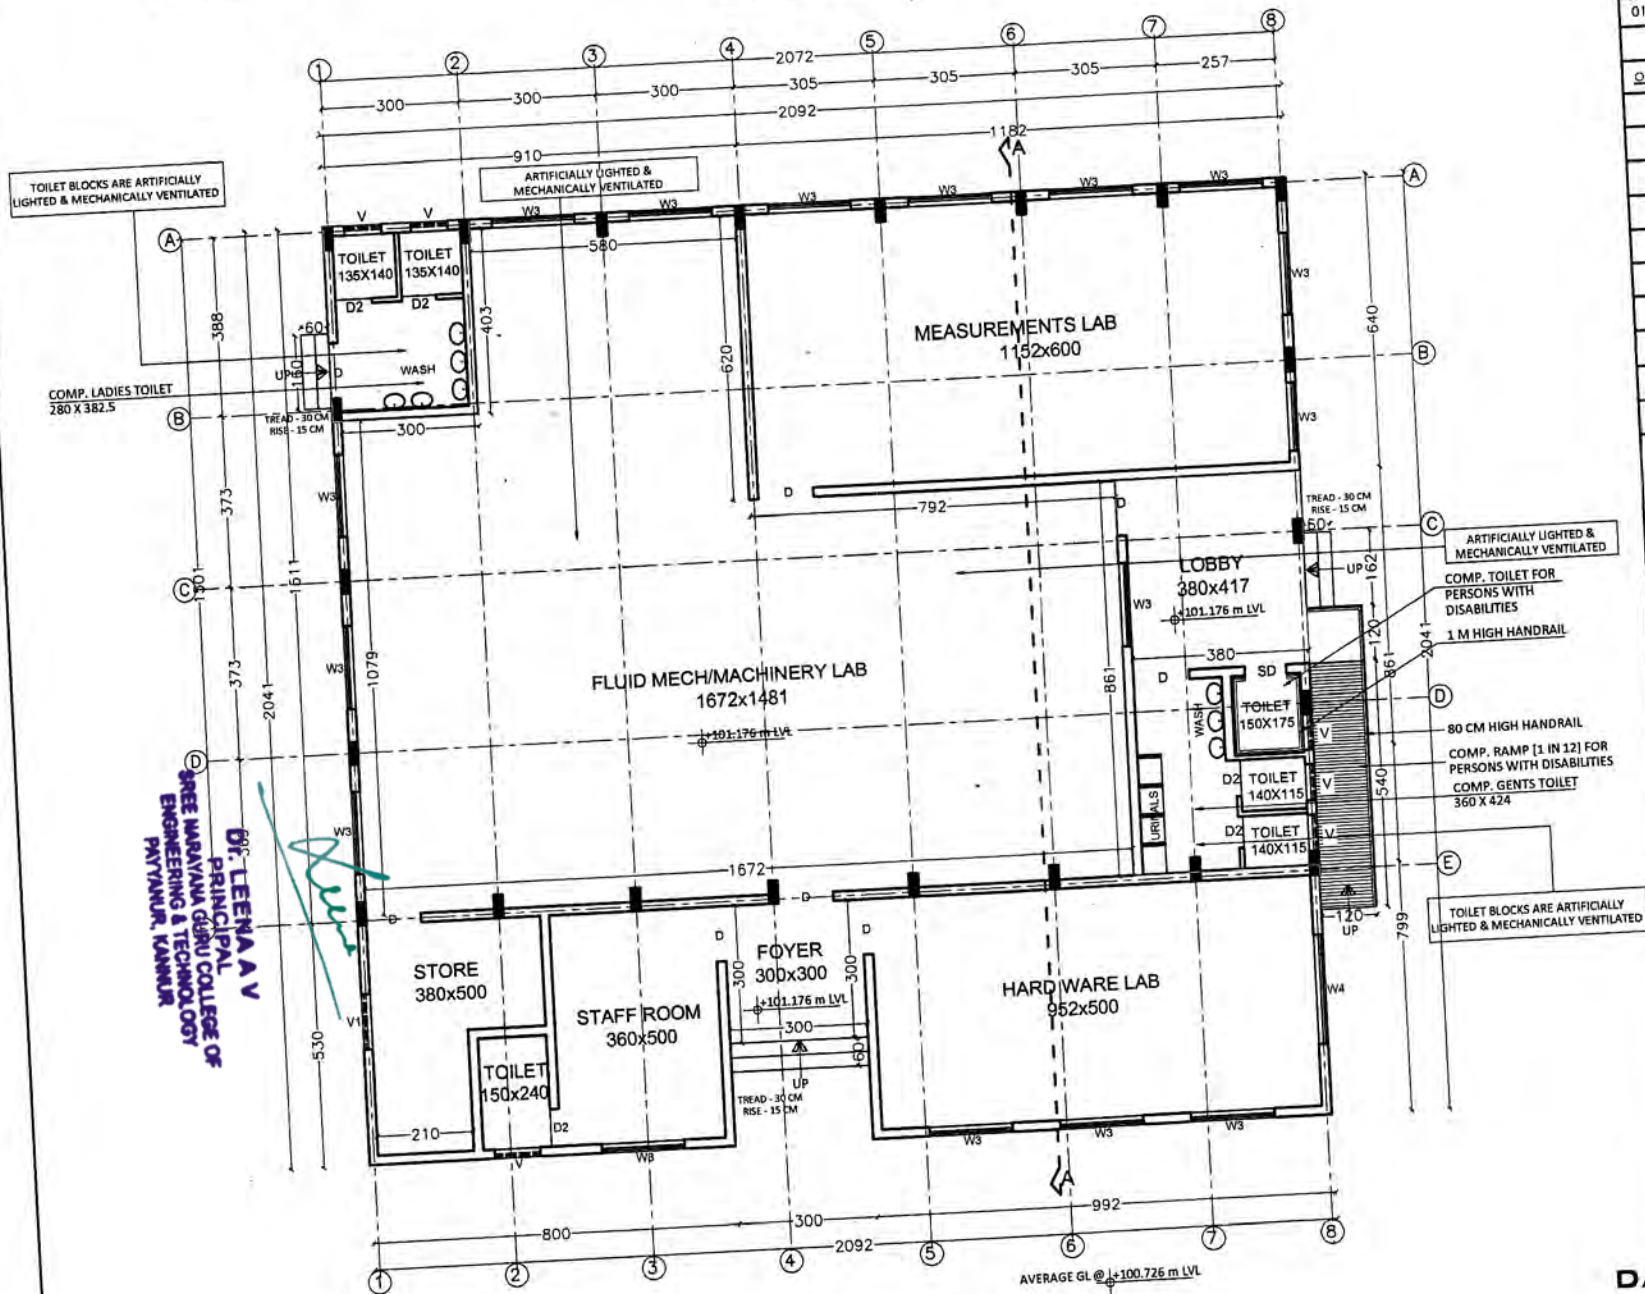

GROUND FLOOR PLAN

FLOOR AREA: 420.38 m²

PROJECT NAME:

COMPLETED ENGINEERING COLLEGE OF SREE BHAKTHI SAMVARDHINI YOGAM AT ALAKKAD, PAYYANNUR

REVENUE SURVEY PARTICULARS & LOCAL BODY:

R.S.NO.: 290/1, 291/1, 292, 295, 296/1, 306/1

DESOM: ALAKKAD

VILLAGE: KANKOL

TALUK: TALIPARAMBA

DISTRICT: KANNUR

LOCAL BODY: KANKOL ALAPPADAMBA GRAMA PANCHAYAT

WARD NO.: 7

CONSTRUCTION STATUS:

COMPLETED

SHEET TITLE:

GROUND FLOOR PLAN, FRONT ELEVATION & SECTION AA
FLUID MECHANICS LAB

SCALE: 1:100

TOTAL EXTENT: 21.5785 HECTARES [215785 m²]

F.A.R.: 0.116

COVERAGE: 5.43 %

NOTES:

ALL DIMENSIONS ARE IN CENTIMETERS

SANITARY FACILITIES:

TOTAL CARPET AREA = 336.30 m²
TOTAL NO. OF PERSONS = 336.30/4.75 = 71 X 1/3 = 24.20
TOTAL NO. OF MALES = TOTAL NO. OF PERSONS X 2/3 = 71 X 2/3 = 48.20
TOTAL NO. OF FEMALES = TOTAL NO. OF PERSONS X 1/3 = 71 X 1/3 = 24.20

WATER CLOSET REQUIRED FOR:	FACILITIES	REQUIRED	PROVIDED
MALES TOTAL NO. OF MALES = 48/25 = 2.28	MALES	2	2
FEMALES TOTAL NO. OF FEMALES = 24/25 = 1.26	FEMALES	1	2
URINALS REQUIRED FOR:	URINALS	1	1
MALES TOTAL NO. OF MALES = 48/50 = 1.26	MALES	1	1
FEMALES TOTAL NO. OF FEMALES = 24/50 = 1.26	FEMALES	1	1
WASH BASIN REQUIRED FOR:	WASH BASIN	1	1
MALES TOTAL NO. OF MALES = 48/40 = 2.28	MALES	2	3
FEMALES TOTAL NO. OF FEMALES = 24/40 = 1.26	FEMALES	1	1

AREA STATEMENT:

SL.NO.	FLOOR NAME	BUILT-UP AREA [m ²]	FLOOR AREA [m ²]	CARPET AREA [m ²]
01.	GROUND	420.38	420.38	336.30
	TOTAL	420.38	420.38	336.30

OPENING SCHEDULE

SYMBOL	PARTICULARS	SIZE
D	DOOR	120 X 210
D1	"	90 X 210
D2	"	80 X 210
SD	"	90 X 210
RS	ROLLING SHUTTER	
W2	WINDOW	120 X 140
W3	"	180 X 140
W4	"	240 X 140
V	VENTILATOR	80 X 60

OWNER:

SREE BHAKTHI SAMVARDHINI YOGAM TALAP, KANNUR
HINDUSTAN BHAVAN, 1, ARANGOTTAM
ALAVIL PIN: 670008

K. P. BALAKRISHNAN (PRESIDENT)




K. P. PAVITHRAN (SECRETARY)

ARCHITECT:


CERTIFIED THAT THE BUILDING PLANS ARE PREPARED IN ACCORDANCE WITH THE PROVISIONS CONTAINED IN KPBR 2011 AND KPR ACT 1994.

K. DAMODARAN
CHIEF ARCHITECT
REG. NO. CA/2008/43011
DAMODAR ARCHITECTS
ARCHITECTS + STRUCTURE + INTERIOR
KOZHIKODE, KANHANGAD

DAMODAR ARCHITECTS
architects + structural engineers
COCHIN, CALICUT, KANNUR, KANHANGAD
voice: 0495-2700423 email: valsdamc@icloud.com

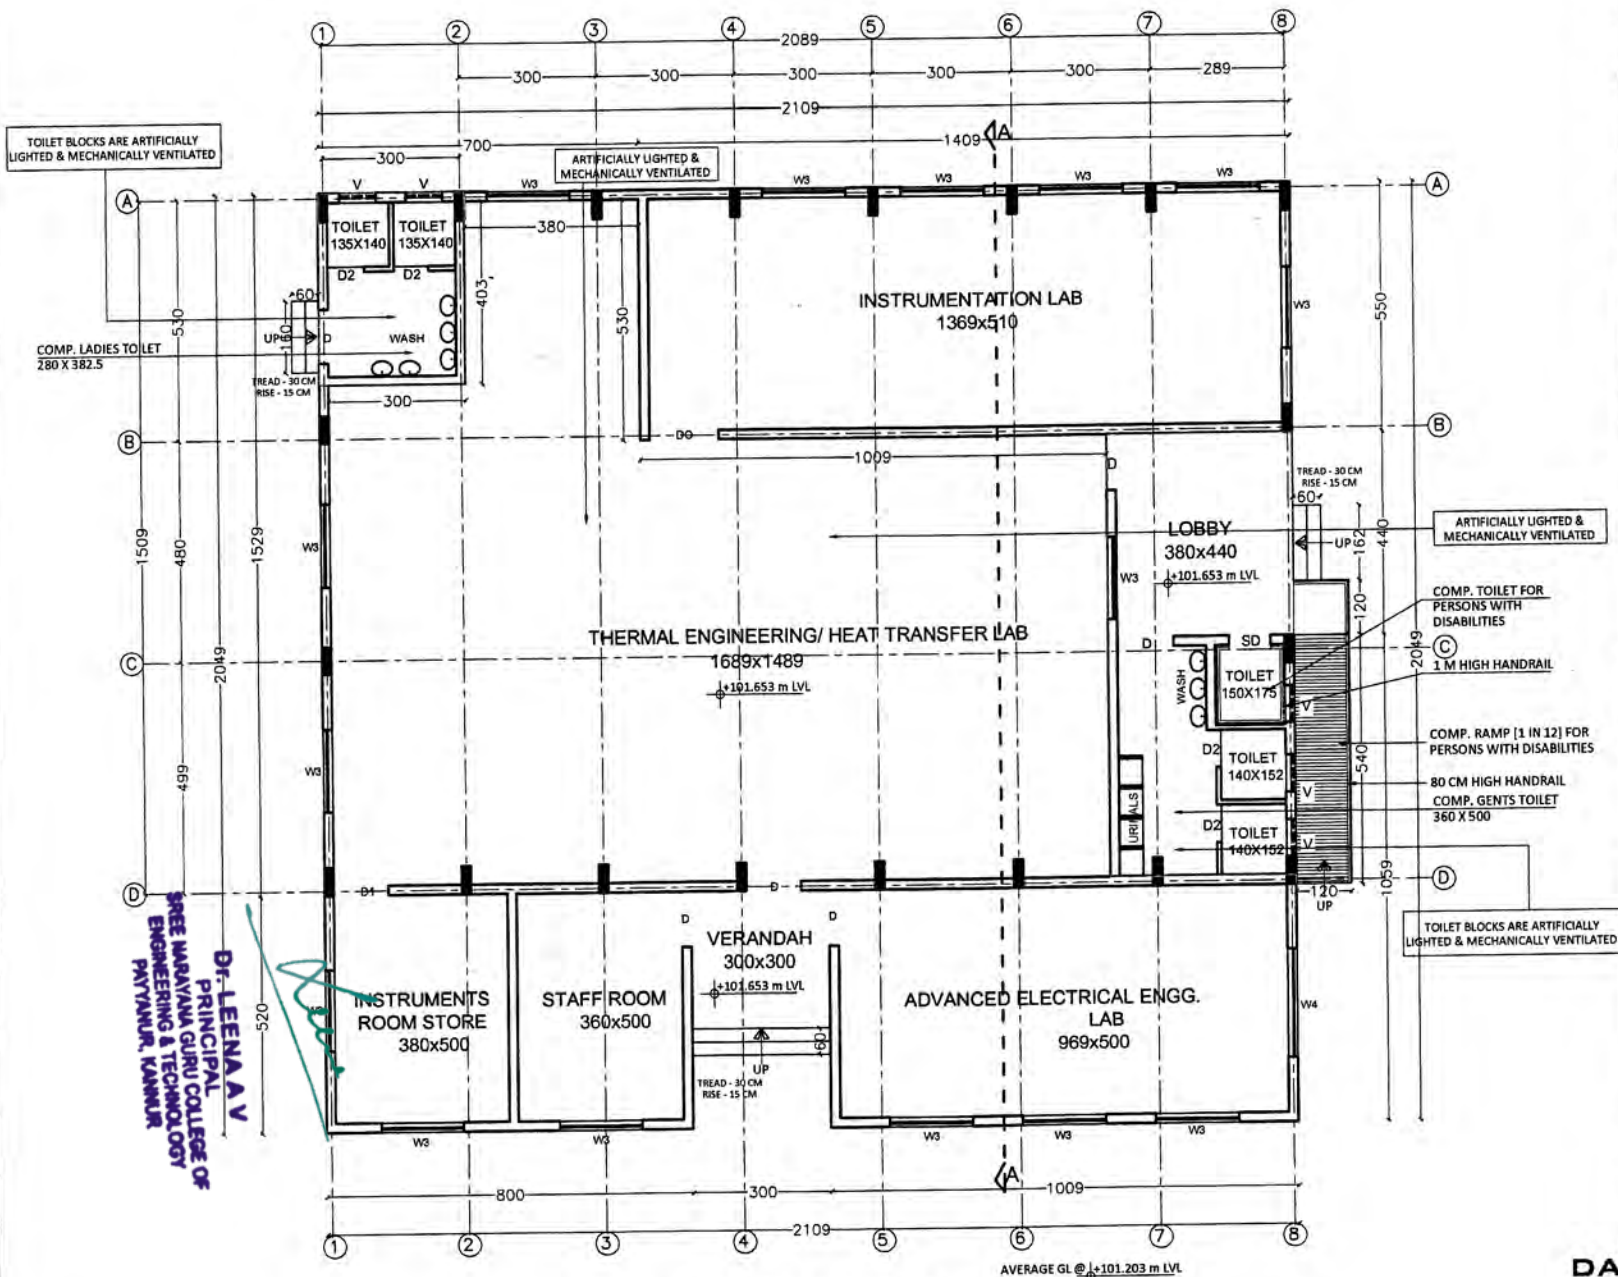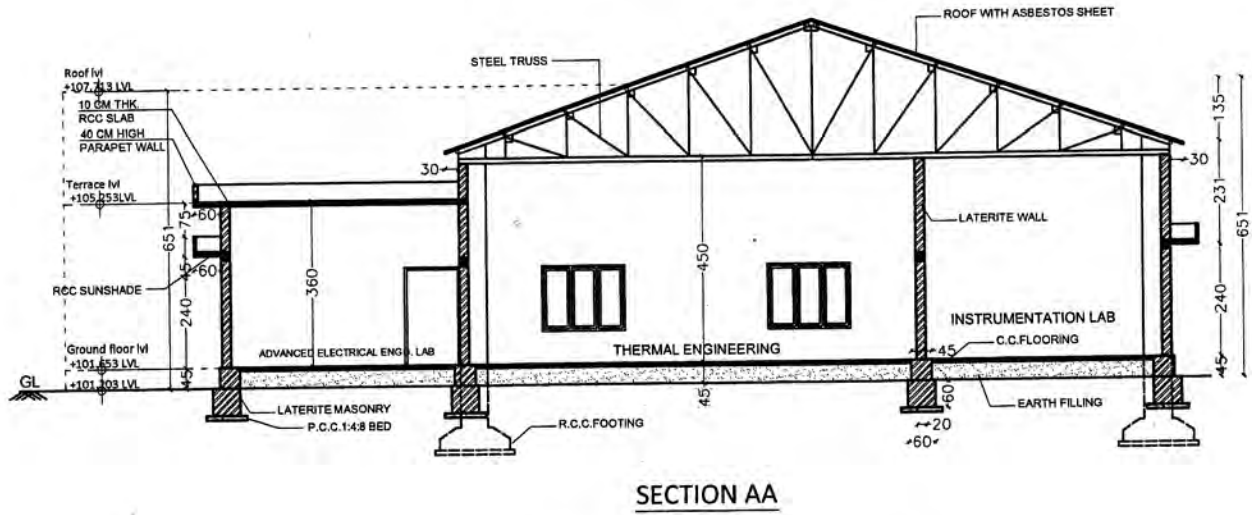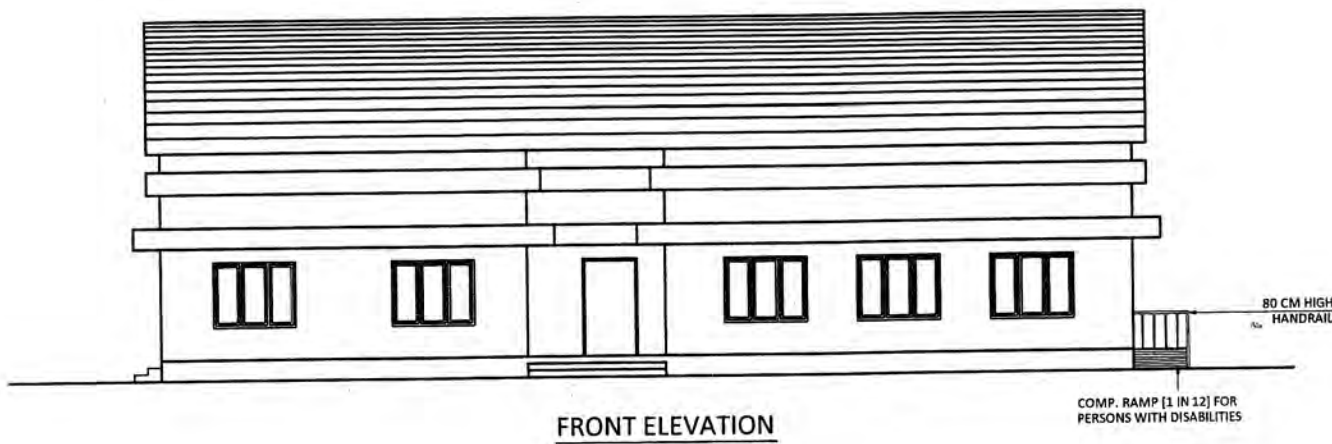

PROJECT NAME: COMPLETED ENGINEERING COLLEGE OF SREE BHAKTHI SAMVARDHINI YOGAM AT ALAKKAD, PAYYANNUR				
REVENUE SURVEY PARTICULARS & LOCAL BODY:				
R.S.NO.: 290/1, 291/1, 292, 295, 296/1, 306/1				
DESOM: ALAKKAD		VILLAGE: KANKOL		
TALUK: TALIPARAMBA		DISTRICT: KANNUR		
LOCAL BODY: KANKOL ALAPPADAMBA GRAMA PANCHAYAT				
WARD NO.: 7				
CONSTRUCTION STATUS: COMPLETED				
SHEET TITLE: GROUND FLOOR PLAN, FRONT ELEVATION & SECTION A ELECTRICAL WORKSHOP & THERMAL ENGG. LAB				
SCALE: 1:100				
TOTAL EXTENT: 21.5785 HECTARES [215785 m ²]				
F.A.R.: 0.116		COVERAGE: 5.43 %		
NOTES: ALL DIMENSIONS ARE IN CENTIMETERS				
SANITARY FACILITIES:				
TOTAL CARPET AREA = 340.42 m ² TOTAL NO. OF PERSONS = TOTAL CARPET AREA/4.75 = 340.42/4.75= 72 Nos.				
TOTAL NO. OF MALES = TOTAL NO. OF PERSONS X 2/3 = 72 X 2/3= 48 Nos.		TOTAL NO. OF FEMALES = TOTAL NO. OF PERSONS X 1/3 = 72 X 1/3= 24 Nos.		
WATER CLOSET REQUIRED FOR:		FACILITIES		
MALES= TOTAL NO. OF MALES 48 = 48/40= 1.2 Nos.		FEMALES= TOTAL NO. OF FEMALES 24 = 24/25= 1.2 Nos.		PROV.
URINALS REQUIRED FOR:		WATER CLOSET		
MALES= TOTAL NO. OF MALES 50 = 48/50= 1.2 Nos.		MALES 2 2 FEMALES 1 2 PERSONS WITH DISABILITIES 1 1		
WASH BASIN REQUIRED FOR:		URINALS		
MALES= TOTAL NO. OF MALES 40 = 48/40= 1.2 Nos.		FEMALES= TOTAL NO. OF FEMALES 40 = 24/40= 1.2 Nos.		MALES 1 4 FEMALES 2 3 1 5
AREA STATEMENT:				
SL.NO.	FLOOR NAME	BUILT-UP AREA [m ²]	FLOOR AREA [m ²]	CARPET AREA [m ²]
01.	GROUND	425.53	425.53	340.42
TOTAL		425.53	425.53	340.42
OPENING SCHEDULE:				
SYMBOL	PARTICULARS		SIZE	
D	DOOR		120 X 210	
D1	..		90 X 210	
D2	..		80 X 210	
SD	..		90 X 210	
RS	ROLLING SHUTTER		..	
W2	WINDOW		120 X 140	
W3	..		180 X 140	
W4	..		240 X 140	
V	VENTILATOR		80 X 60	
OWNER: SREE BHAKTHI SAMVARDHINI YOGAM TALAP, KANNUR HINDUSTAN BHAVAN, 1, ARANGOTTAM ALAVIL, PIN:670008 K. P. BALAKRISHNAN (PRESIDENT) K. P. PAVITHRAN (SECRETARY)				
ARCHITECT: CERTIFIED THAT THE BUILDING PLANS ARE PREPARED IN ACCORDANCE WITH THE PROVISIONS CONTAINED IN KPBR 2011 AND KPR ACT 1994. K. DAMODARAN CHIEF ARCHITECT REG. NO. CA/2008/43011 DAMODAR ARCHITECTS ARCHITECTS + STRUCTURE + INTERIOR KOZHIKODE, KANHANGAD				
DAMODAR ARCHITECTS architects + structural engineers KANNUR, KANHANGAD 0495-2700421 email: vatsdamcit@gmail.com				

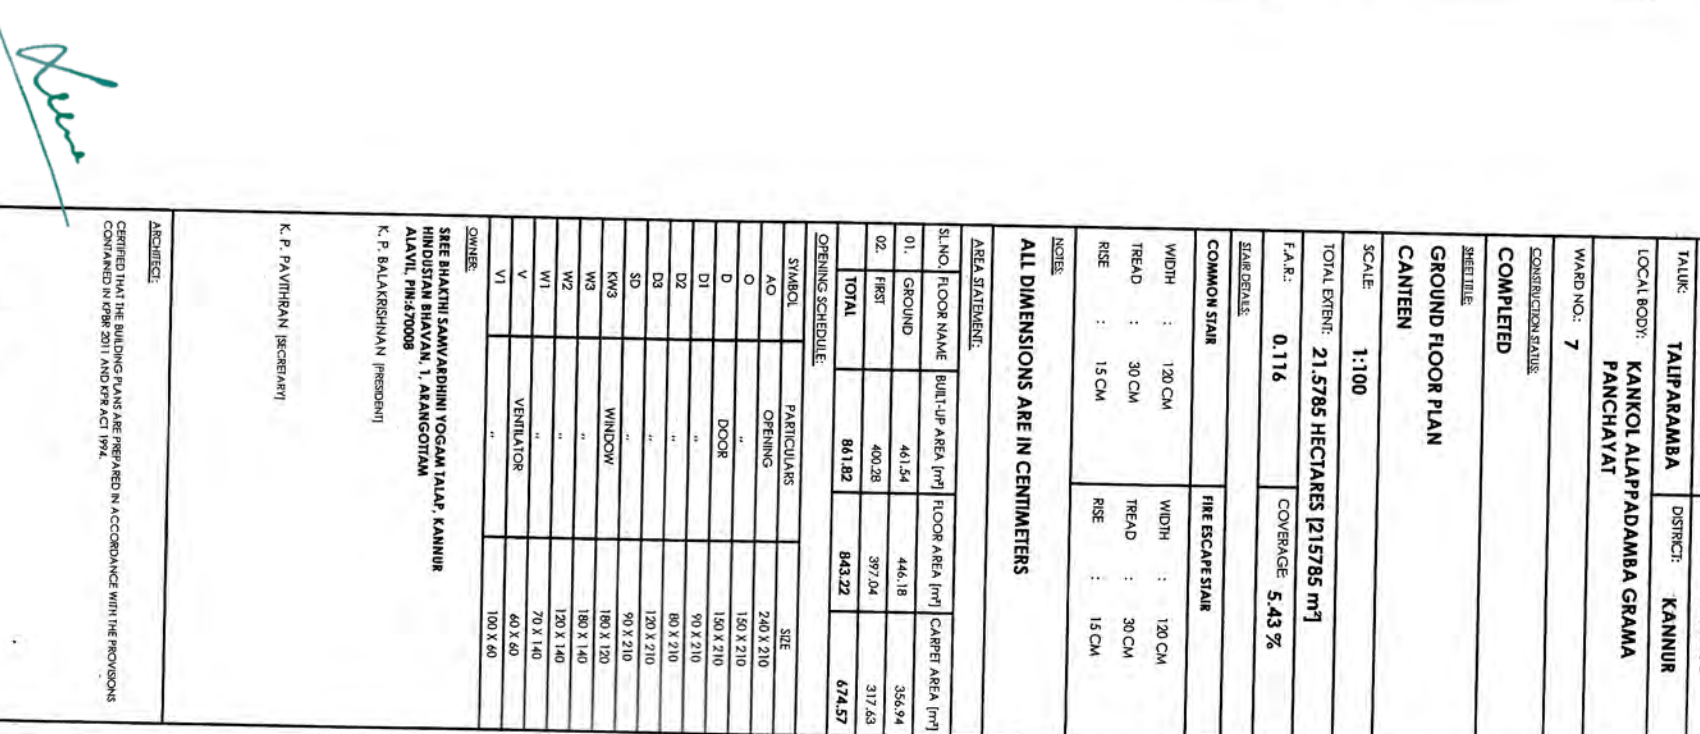[illegible]

DAModar ARCHITECTS
architects + structural engineers
COCHIN, CALICUT, KANNUR, KANHANGAD

voice: 0495-2700471 Email: info@adams.com

22

REVENUE SURVEY PARTICULARS & LOCAL BODY:	
R.S.NO.:	290/1, 291/1, 292, 295, 296/1, 306/1
DESO:	ALAKKAD
TAUK:	TAUPARAMBA
LOCAL BODY:	KANKOL ALAPPADAMBA GRAMA PANCHAYAT
WARD NO.:	7

CONSTRUCTION STATUS:	
COMPLETED	
SHEET TITLE:	
1ST FLOOR PLAN	
CANTINEEN	
SCALE:	
1:100	
TOTAL EXTENT:	
21.5785 HECTARES [215785 m ²]	
F.A.R.:	0.116
COVERAGE:	5.43 %

COMMON STAIR	
WIDTH :	120 CM
TREAD :	30 CM
RISE :	15 CM
FIRE ESCAPE STAIR	
WIDTH :	120 CM
TREAD :	30 CM
RISE :	15 CM

ALL DIMENSIONS ARE IN CENTIMETERS


AREA STATEMENT:			
S.NO.	FLOOR NAME	BUILT-UP AREA [m ²]	FLOOR AREA [m ²]
01.	GROUND	461.54	446.18
02.	FIRST	400.28	397.04
TOTAL		861.82	843.22

OPENING SCHEDULE:			
SYMBOL	PARTICULARS	S.E.	
AO	OPENING	240 X 210	
D	DOOR	150 X 210	
D1	"	90 X 210	
D2	"	80 X 210	
D3	"	120 X 210	
SD	"	90 X 210	
KW3	WINDOW	180 X 120	
W2	"	120 X 140	
W1	"	70 X 140	
V	VENTILATOR	40 X 40	
V1	"	100 X 60	

OWNER:
SREE BHAKTHI SAMVARDHINI YOGAM TALAP, KANNUR
HINDUSTAN BHAVAN, 1, ARANGOTTAM
ALAVIL, PIN-470008
K. P. BALAKRISHNAN (PRESIDENT)
K. P. PAVITHRAN (SECRETARY)

ARCHITECT:
DR. LEENA A
PRINCIPAL
SREE BHAKTHI SAMVARDHINI YOGAM TALAP, KANNUR
ENGINEERING & TECHNOLOGY
PATTANNUR, KANNUR
DANIEL ARCHITECTS
architects + structural engineers
COCHIN, CALICUT, KANNUR, KANNHANGAD
PHONE: 0483-2760431 email: info@danieldesigns.com

23

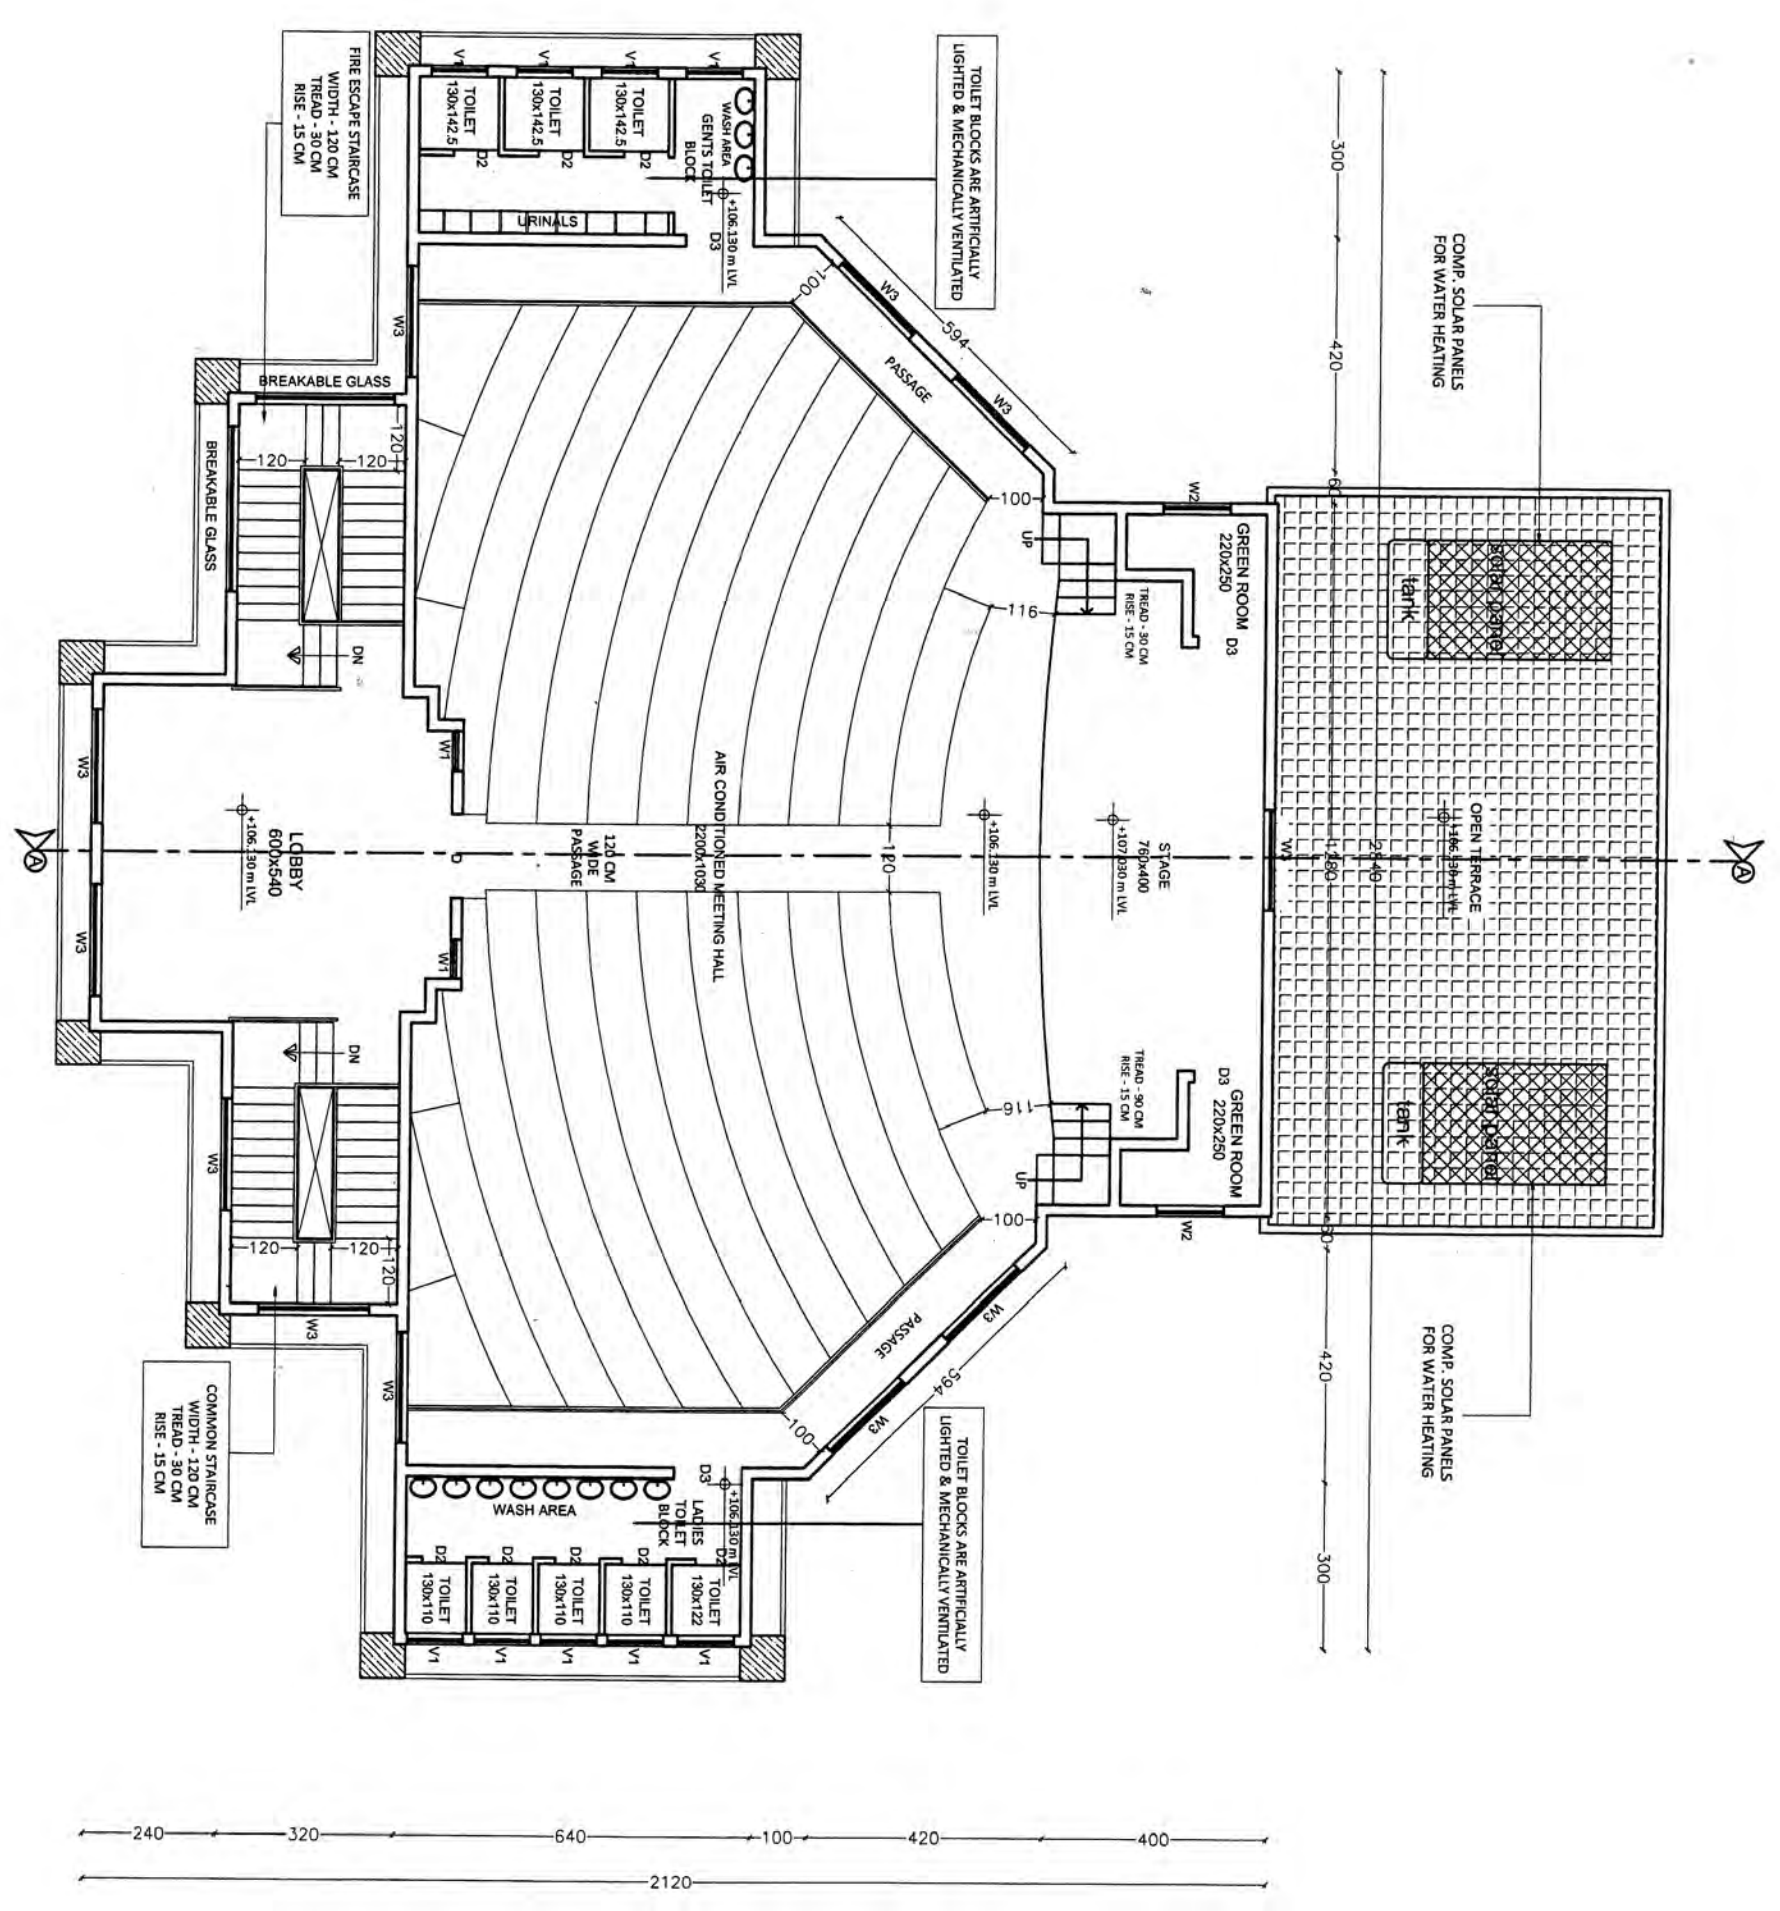

REVENUE SURVEY PARTICULARS & LOCAL BODY:

R.S.NO.: 290/1, 291/1, 292, 295, 296/1, 306/1

DESCOM: ALAKKAD VILLAGE: KANKOL

TALUK: TALIPARAMBHA DISTRICT: KANNUR

LOCAL BODY: KANKOL ALAPPADAMBA GRAMA PANCHAYAT

WARD NO.: 7

CONSTRUCTION STATUS:

COMPLETED

SHEET TITLE:

TERRACE PLAN
CANTEN

SCALE: 1:100

TOTAL EXTENT: 21.5785 HECTARES (215785 m²)

F.A.R.: 0.116 COVERAGE: 5.43 %

STAIR DETAILS:

COMMON STAIR

FIRE ESCAPE STAIR

WIDTH :	120 CM	WIDTH :	120 CM
TREAD :	30 CM	TREAD :	30 CM
RISE :	15 CM	RISE :	15 CM

NOTES:

ALL DIMENSIONS ARE IN CENTIMETERS

AREA STATEMENT:

S.NO.	FLOOR NAME	BUILT-UP AREA (m ²)	FLOOR AREA (m ²)	CARPET AREA (m ²)
01.	GROUND	441.54	446.18	356.9
02.	FIRST	400.28	397.04	317.6
	TOTAL	841.82	843.22	674.5

OWNER:

SREE BHAKTHI SAMVARDHINI YOGAM TALAP, KANNUR
HINDUSTAN BUILDING, I, ADANGOTTAM
ALAYIL PIN-670008

K. P. BALAKRISHNAN (PRESIDENT)

K. P. PAVITHRAN (SECRETARY)

ARCHITECT:

CERTIFIED THAT THE BUILDING PLANS ARE PREPARED IN ACCORDANCE WITH THE PROVISIONS
CONTAINED IN KRRB 2011 AND KRR ACT 1994.

K. DAMODARAN
CHIEF ARCHITECT
REG. NO. CA/2008/43011
DAMODAR ARCHITECTS
ARCHITECTS + STRUCTURE + INTERIOR
KOZHIMODE, KANNANGAD

DR. LEENA A V
PRINCIPAL
SREE BHAYANA GURU COLLEGE OF
ENGINEERING & TECHNOLOGY
PAYYANUR, KANNUR

DAMODAR ARCHITECTS

architects + structural engineers
COCHIN, CALICUT, KANNUR, KANNANGAD

PHONE: 095-3706423 EMAIL: damodarchitects@gmail.com

TERRACE PLAN

COMPLETED STRUCTURE

REVENUE SURVEY PARTICULARS & LOCAL BODY:	
R.S.NO.:	290/1, 291/1, 292, 295, 296/1, 306/1
DESDM:	ALAKKAD
TALUK:	TAUUPARAMBA
LOCAL BODY:	KANKOL ALAPPADAMBA GRAMA PANCHAYAT
WARD NO.:	7

CONSTRUCTION STATUS: COMPLETED

SHEET TITLE: FRONT ELEVATION & SECTION AA
CANTIEEN

SCALE: 1:100

TOTAL EXTENT: 21.5785 HECTARES (215785 m²)

F.A.R.: 0.116 COVERAGE: 5.43 %

STAIR DETAILS:

COMMON STAIR		FIRE ESCAPE STAIR	
WIDTH :	120 CM	WIDTH :	120 CM
TREAD :	30 CM	TREAD :	30 CM
RISE :	15 CM	RISE :	15 CM

NOTES:

ALL DIMENSIONS ARE IN CENTIMETERS

AREA STATEMENT:

S.NO.	FLOOR NAME	BUILT-UP AREA (m ²)	FLOOR AREA (m ²)	CARPET AREA (m ²)
01.	GROUND	461.54	446.18	386.94
02.	FIRST	400.28	397.04	317.63
TOTAL		861.82	843.22	674.57

OWNER:

SREE BHAKTHI SAMAYARDHINI YOGAM TALAP, KANNUR
HINDUSTAN BHAVAN, 1, ARANGOTTAM
ALAYIL, PIN: 670008


K. P. BALAKRISHNAN (PRESIDENT)

K. P. PAYITHRAN (SECRETARY)


ARCHITECT:

CERTIFIED THAT THE BUILDING PLANS ARE PREPARED IN ACCORDANCE WITH THE PROVISIONS CONTAINED IN KPER 2011 AND KPR ACT 1994.


DR. LEENA A V
PRINCIPAL
SREE BHAYANA GURU COLLEGE OF ARCHITECTURE
ENGINEERING & TECHNOLOGY
PATTANUR, KANNUR
KOZHIKODE, KERALA

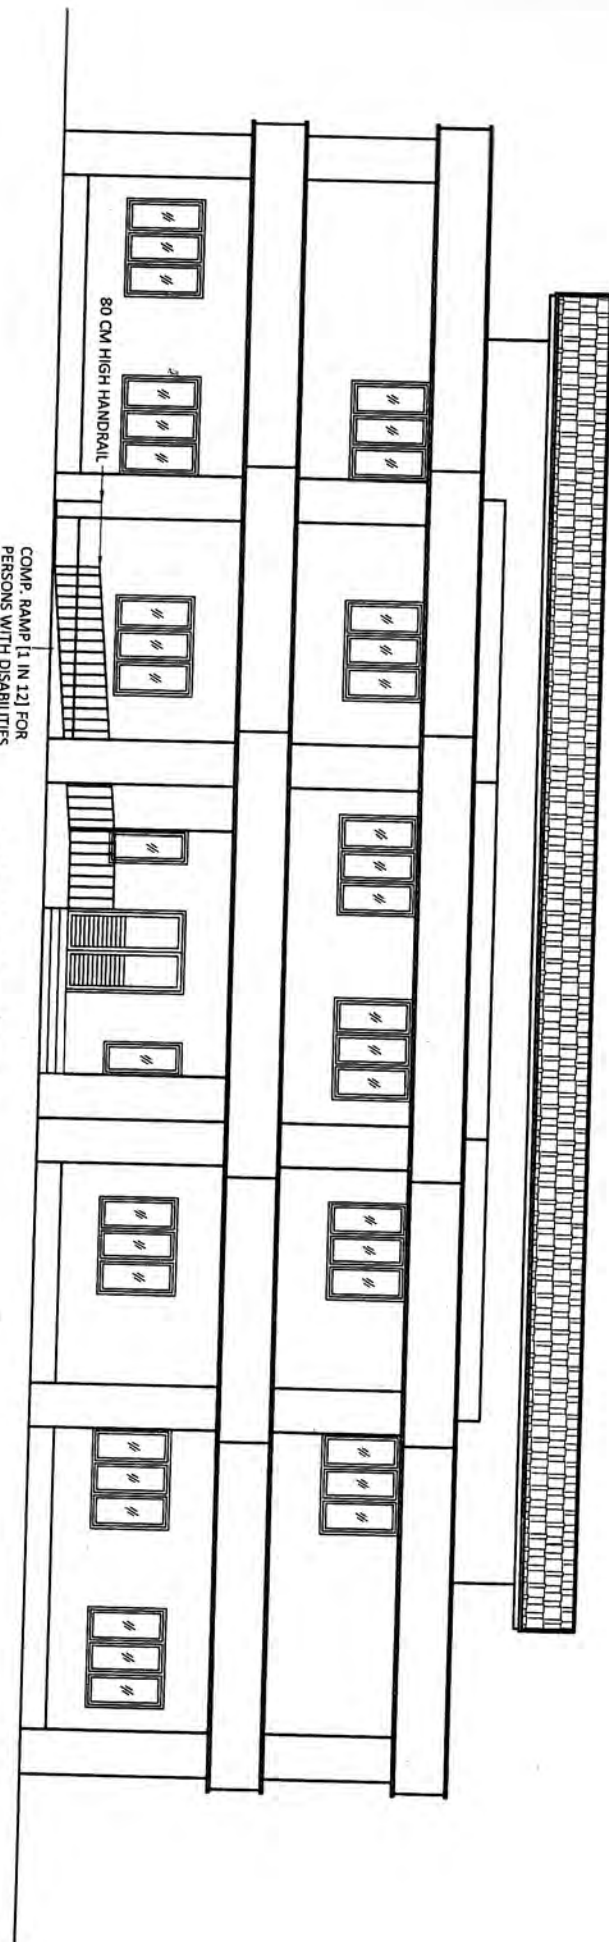

FRONT ELEVATION

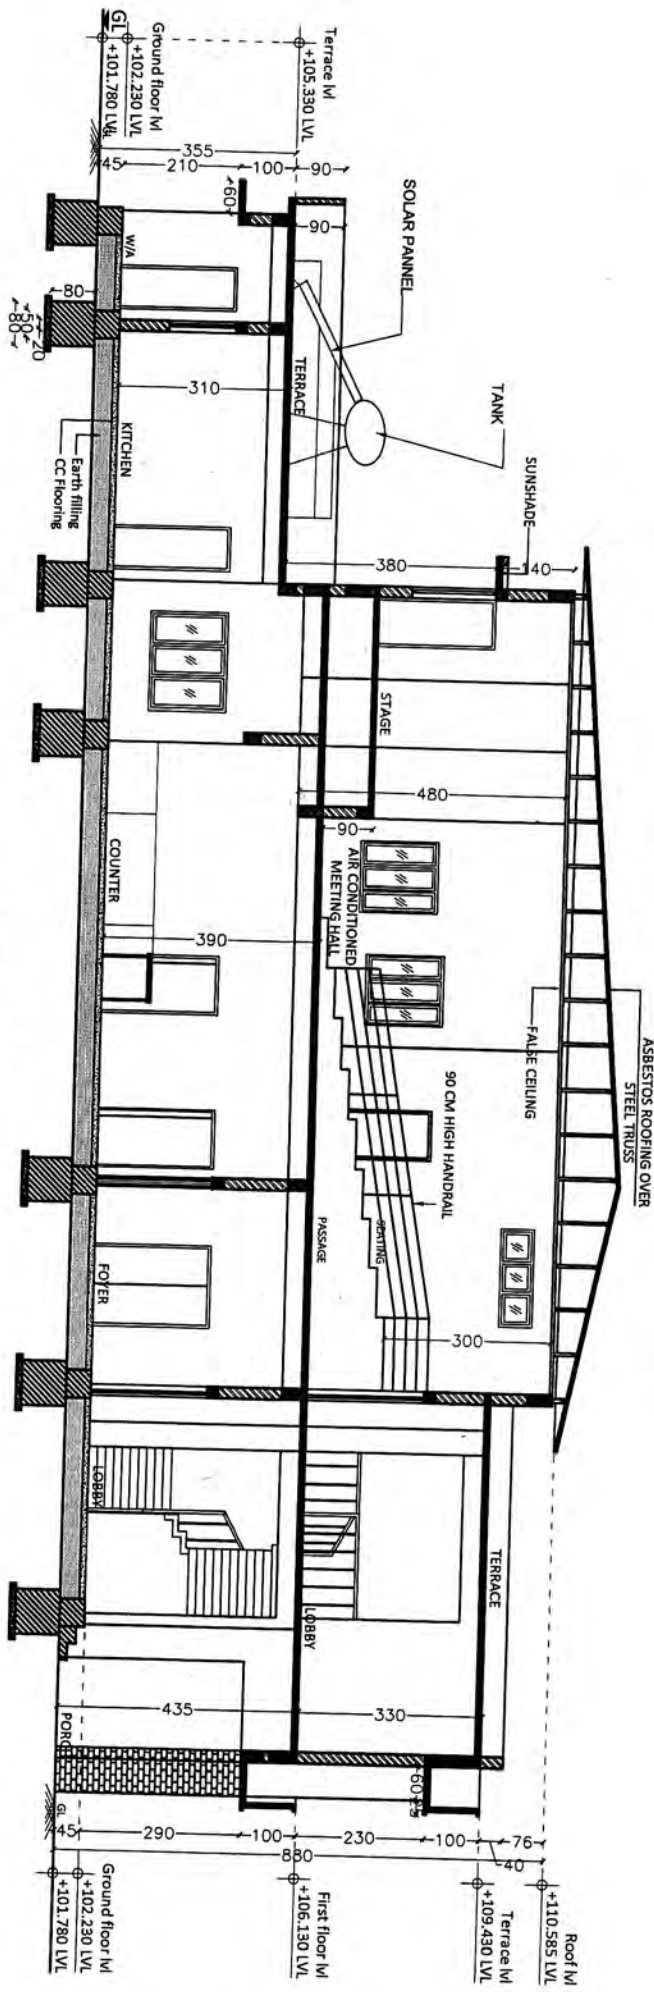


SECTION AA

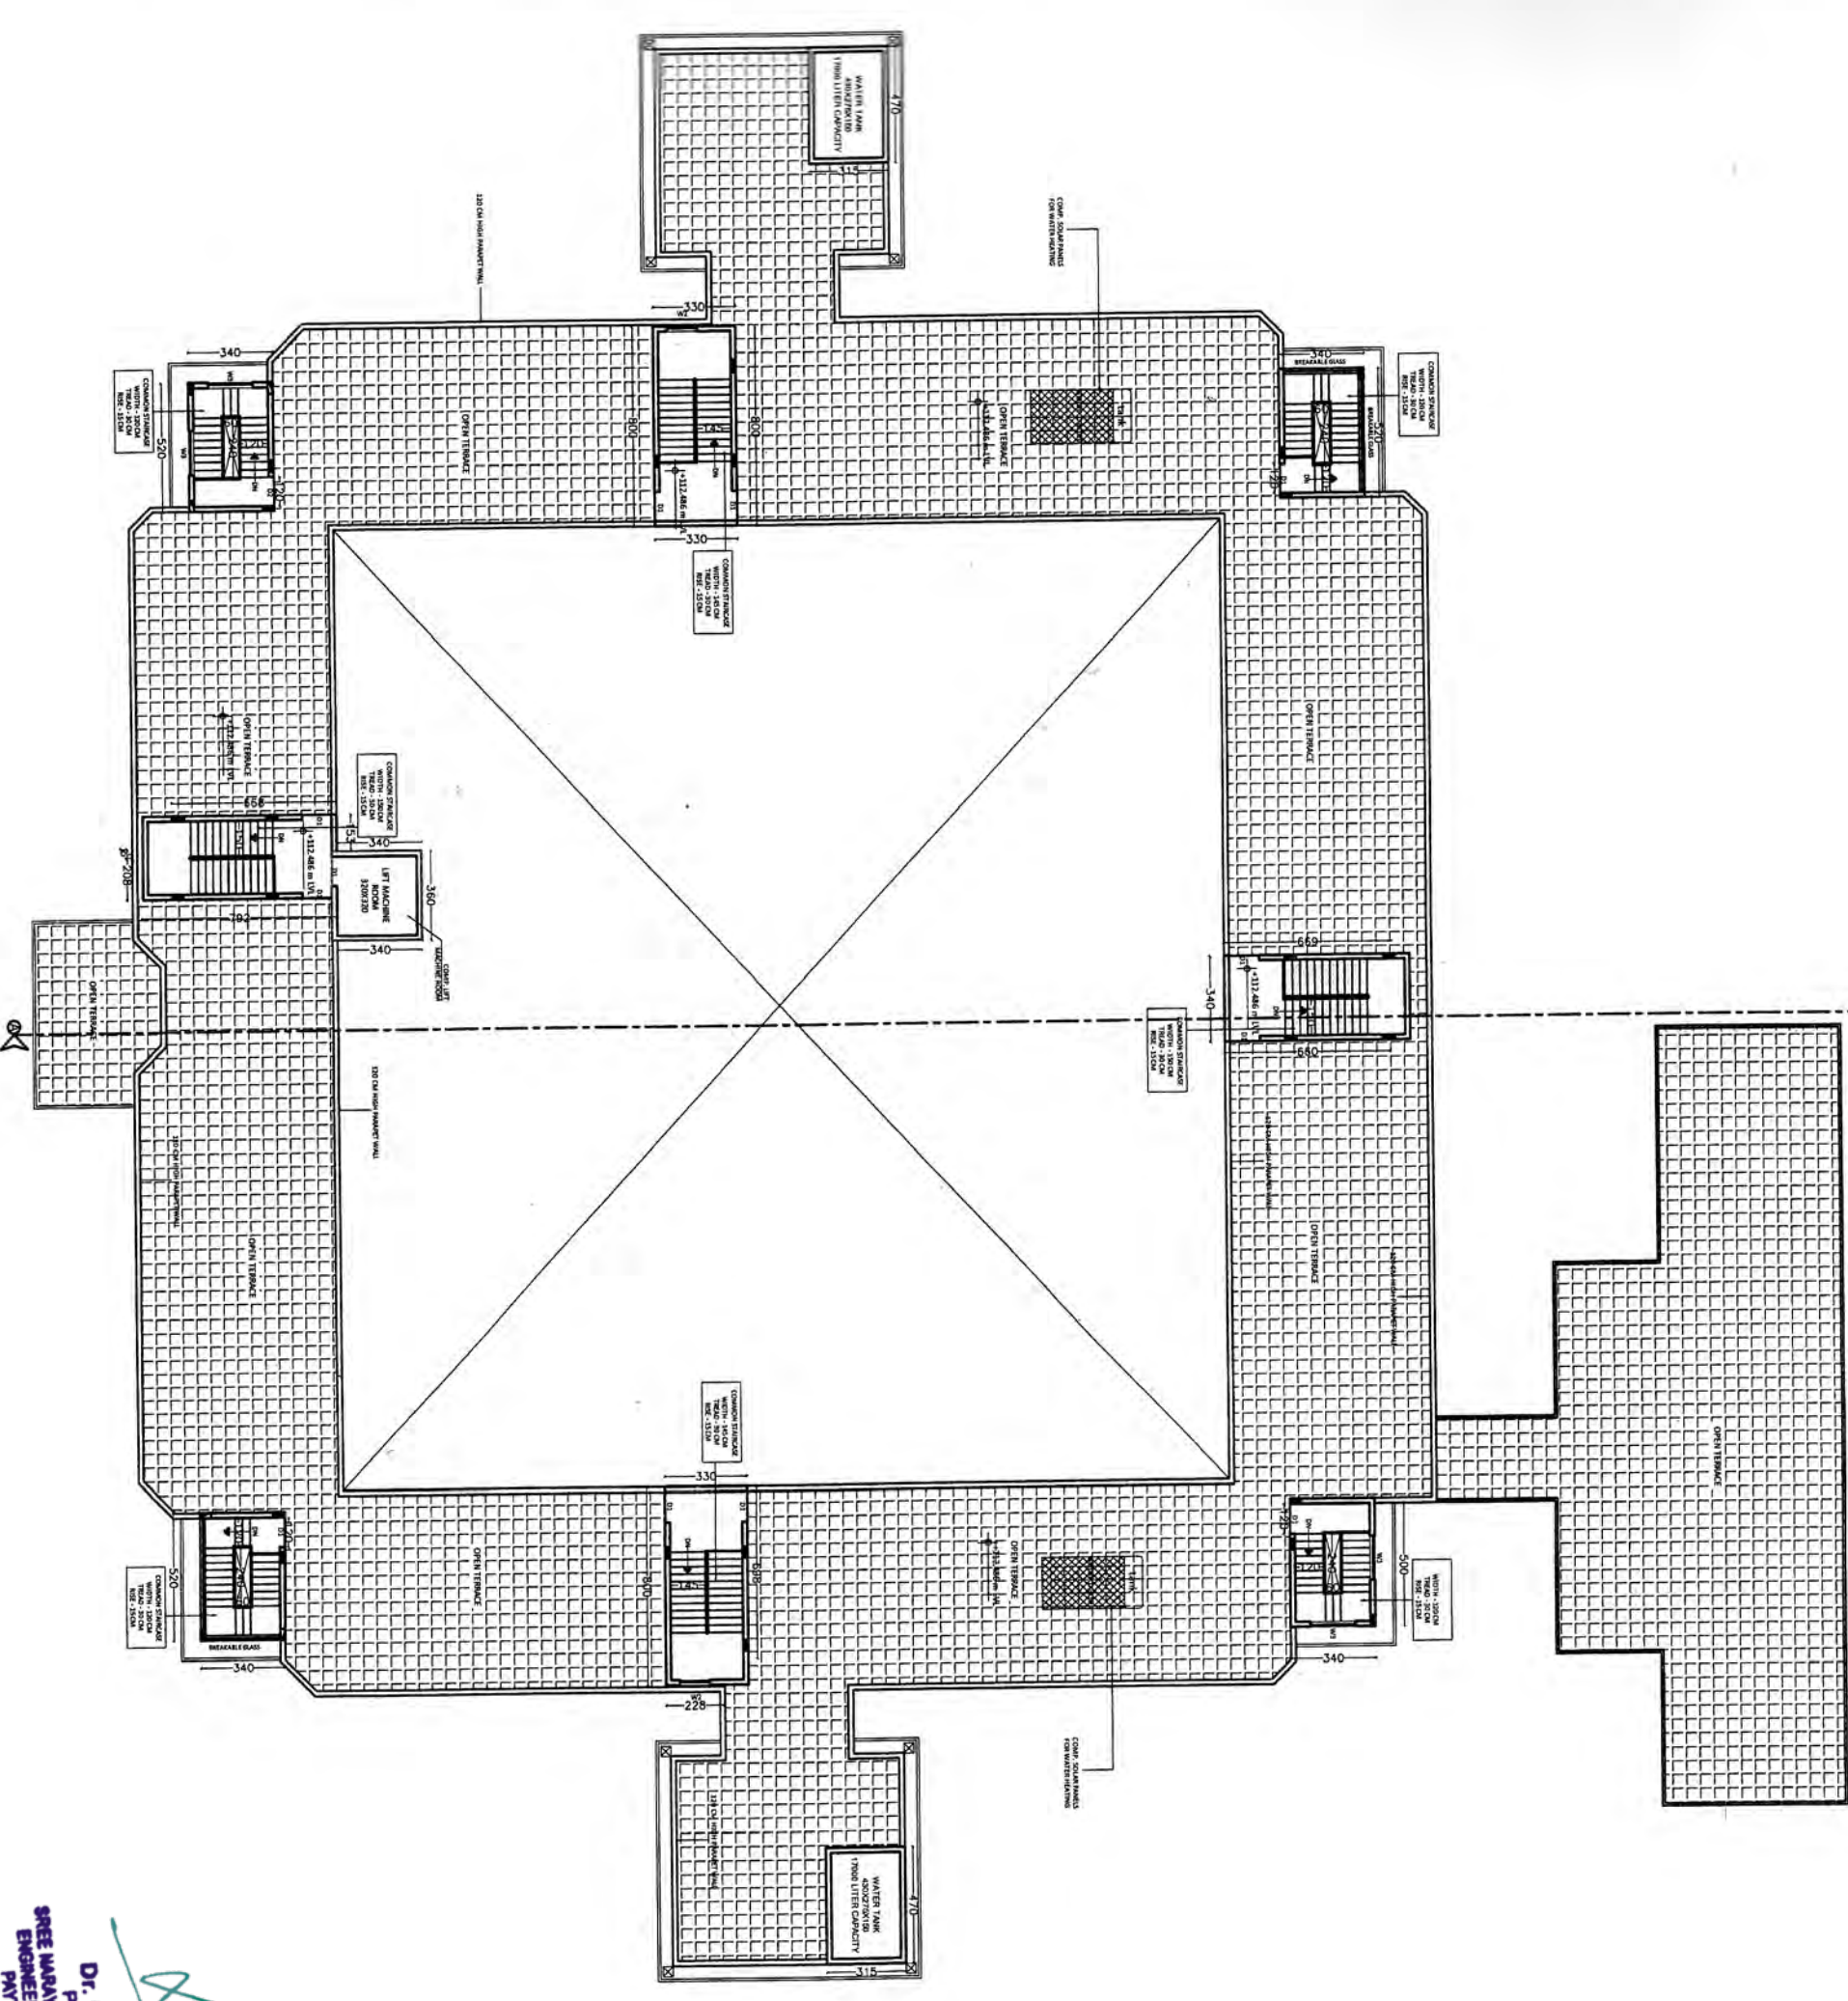


TERRACE PLAN
FLOOR AREA: 181.80 m²

DR. LEENA A V
PRINCIPAL
SREE BHAVANA GURU COLLEGE OF
ENGINEERING & TECHNOLOGY
PAYYANUR, KANNUR

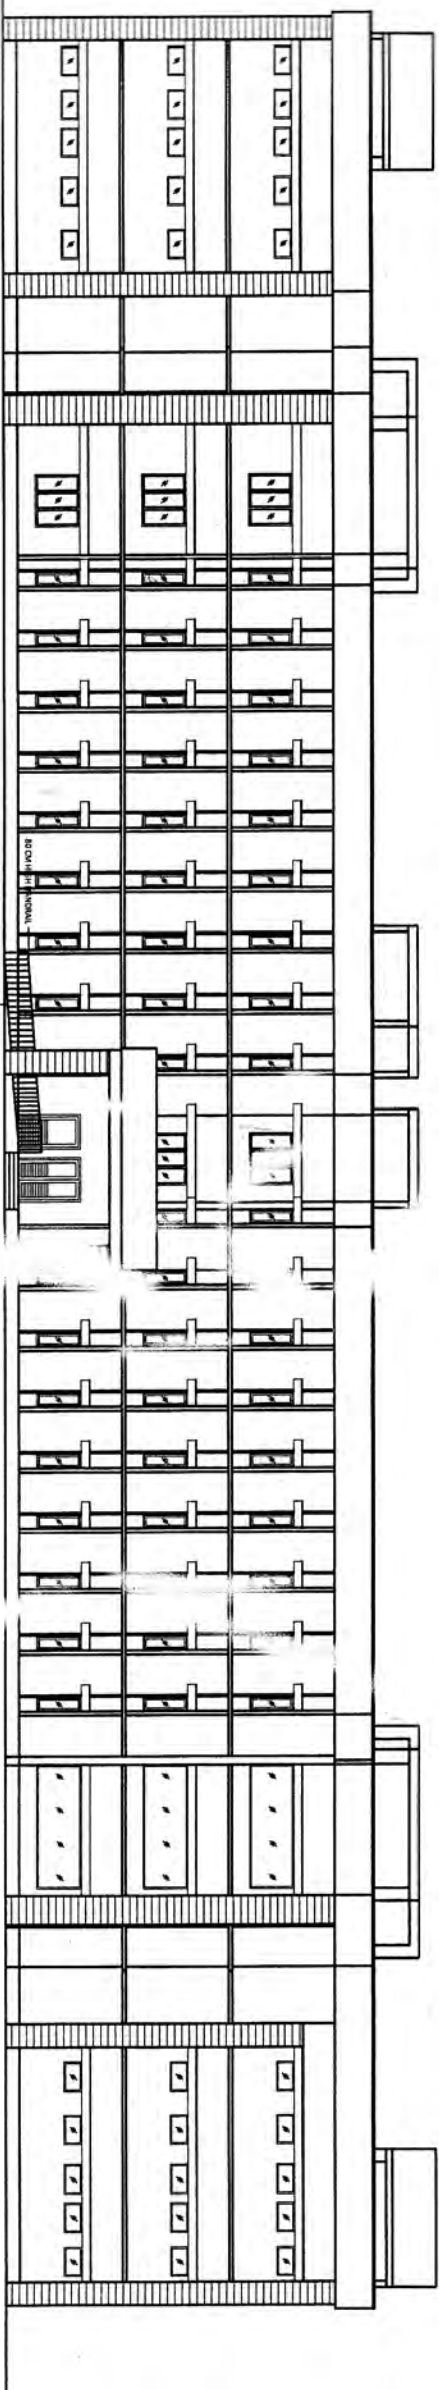


FRONT ELEVATION

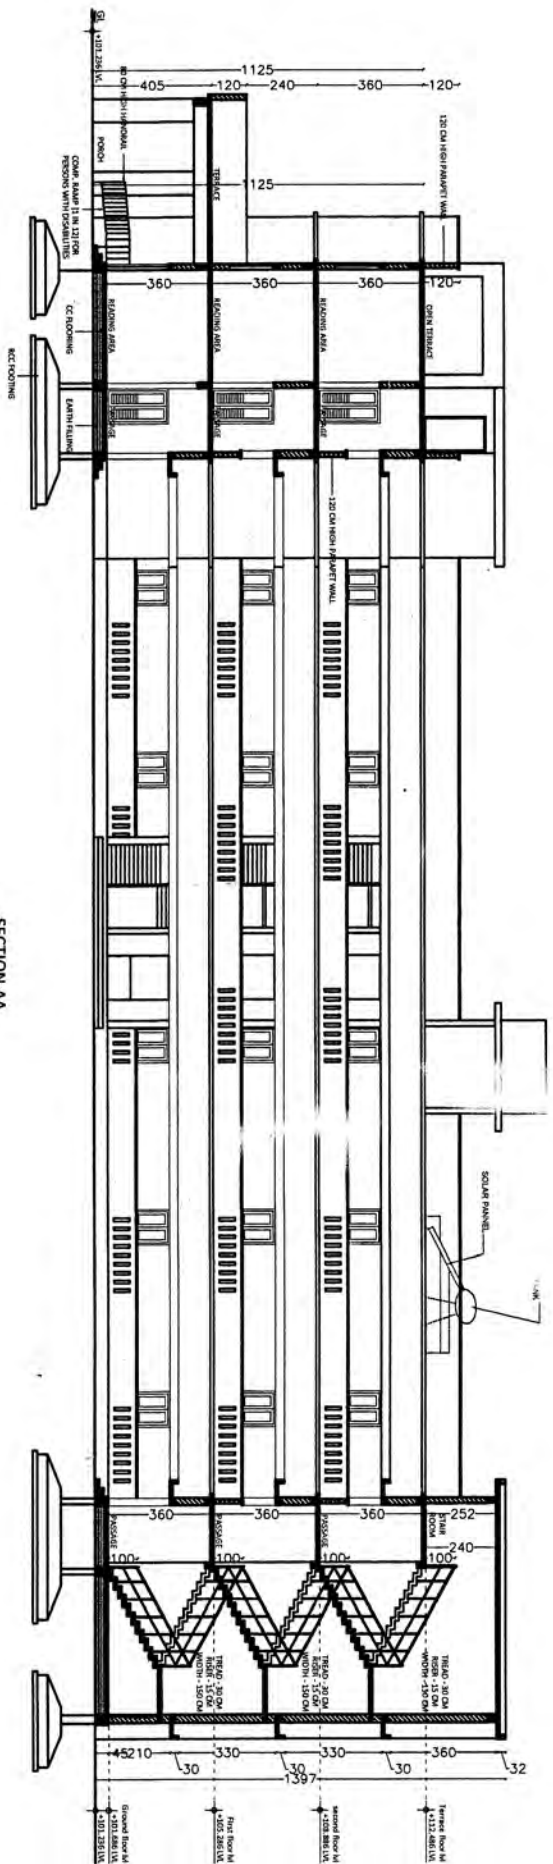

SECTION-AA

Dr. Leena A V
DR. LEENA A V
 PRINCIPAL
 SREE BHAKTHI SAMVARDHINI YOGAM COLLEGE OF
 ENGINEERING & TECHNOLOGY
 PATTANUR, KANNUR

PROJECT NAME: COMPLETED ENGINEERING COLLEGE OF SREE BHAKTHI SAMVARDHINI YOGAM AT ALAKKAD, PATTANUR	
SCHEDULE SHEET PARTICULARS & LOCAL BODY:	
R.S.NO.:	290/1, 291/1, 292, 295, 296/1, 306/1
DESCRIBE:	ALAKKAD VILLAGE KANKOL
TALUK:	TALIPARAMBA DISTRICT: KANNUR
LOCAL BODY:	KANKOL ALAPPADAMBA GRAMA PANCHAYAT
WARD NO.:	7
CONSTRUCTION STATUS: COMPLETED	
SHEET TITLE: FRONT ELEVATION & SECTION AA GENTS HOSTEL	
SCALE:	1:100
TOTAL EXTENT: 21.5785 HECTARES [215785 m ²]	
F.A.R.:	0.116
COVERAGE: 5.43 %	
STAIR DETAILS:	
COMMON STAIR	FIRE ESCAPE STAIR
WIDTH : 150 CM, 145 CM,	WIDTH : 120 CM
TREAD : 30 CM	TREAD : 30 CM
RISE : 15 CM	RISE : 15 CM
NOTES: ALL DIMENSIONS ARE IN CENTIMETERS	
OWNER: SREE BHAKTHI SAMVARDHINI YOGAM TALAP, KANNUR HINDUSTAN BHAVAN, I, ARANGOTTAM ALVIL, PIN-570008 K. P. BALAKRISHNAN (PRESIDENT) K. P. PATTANUR (SECRETARY)	
ARCHITECT: K. DAMODARAN CHIEF ARCHITECT REG. NO. CA/2006/48011 K. DAMODARAN ARCHITECTS & STRUCTURAL ENGINEERS ARCHITECTS & STRUCTURE - INTERIOR KONKODE, KANNANGAD	
CERTIFIED THAT THE BUILDING PLANS ARE PREPARED IN ACCORDANCE WITH THE PROVISIONS CONTAINED IN RFR 2011 AND RFR ACT 1994.	
DAMODARAN ARCHITECTS architects + structural engineers CALICUT, KANNUR, KANNANGAD MOBILE: 9847370821 EMAIL: damodaran@dmall.com	

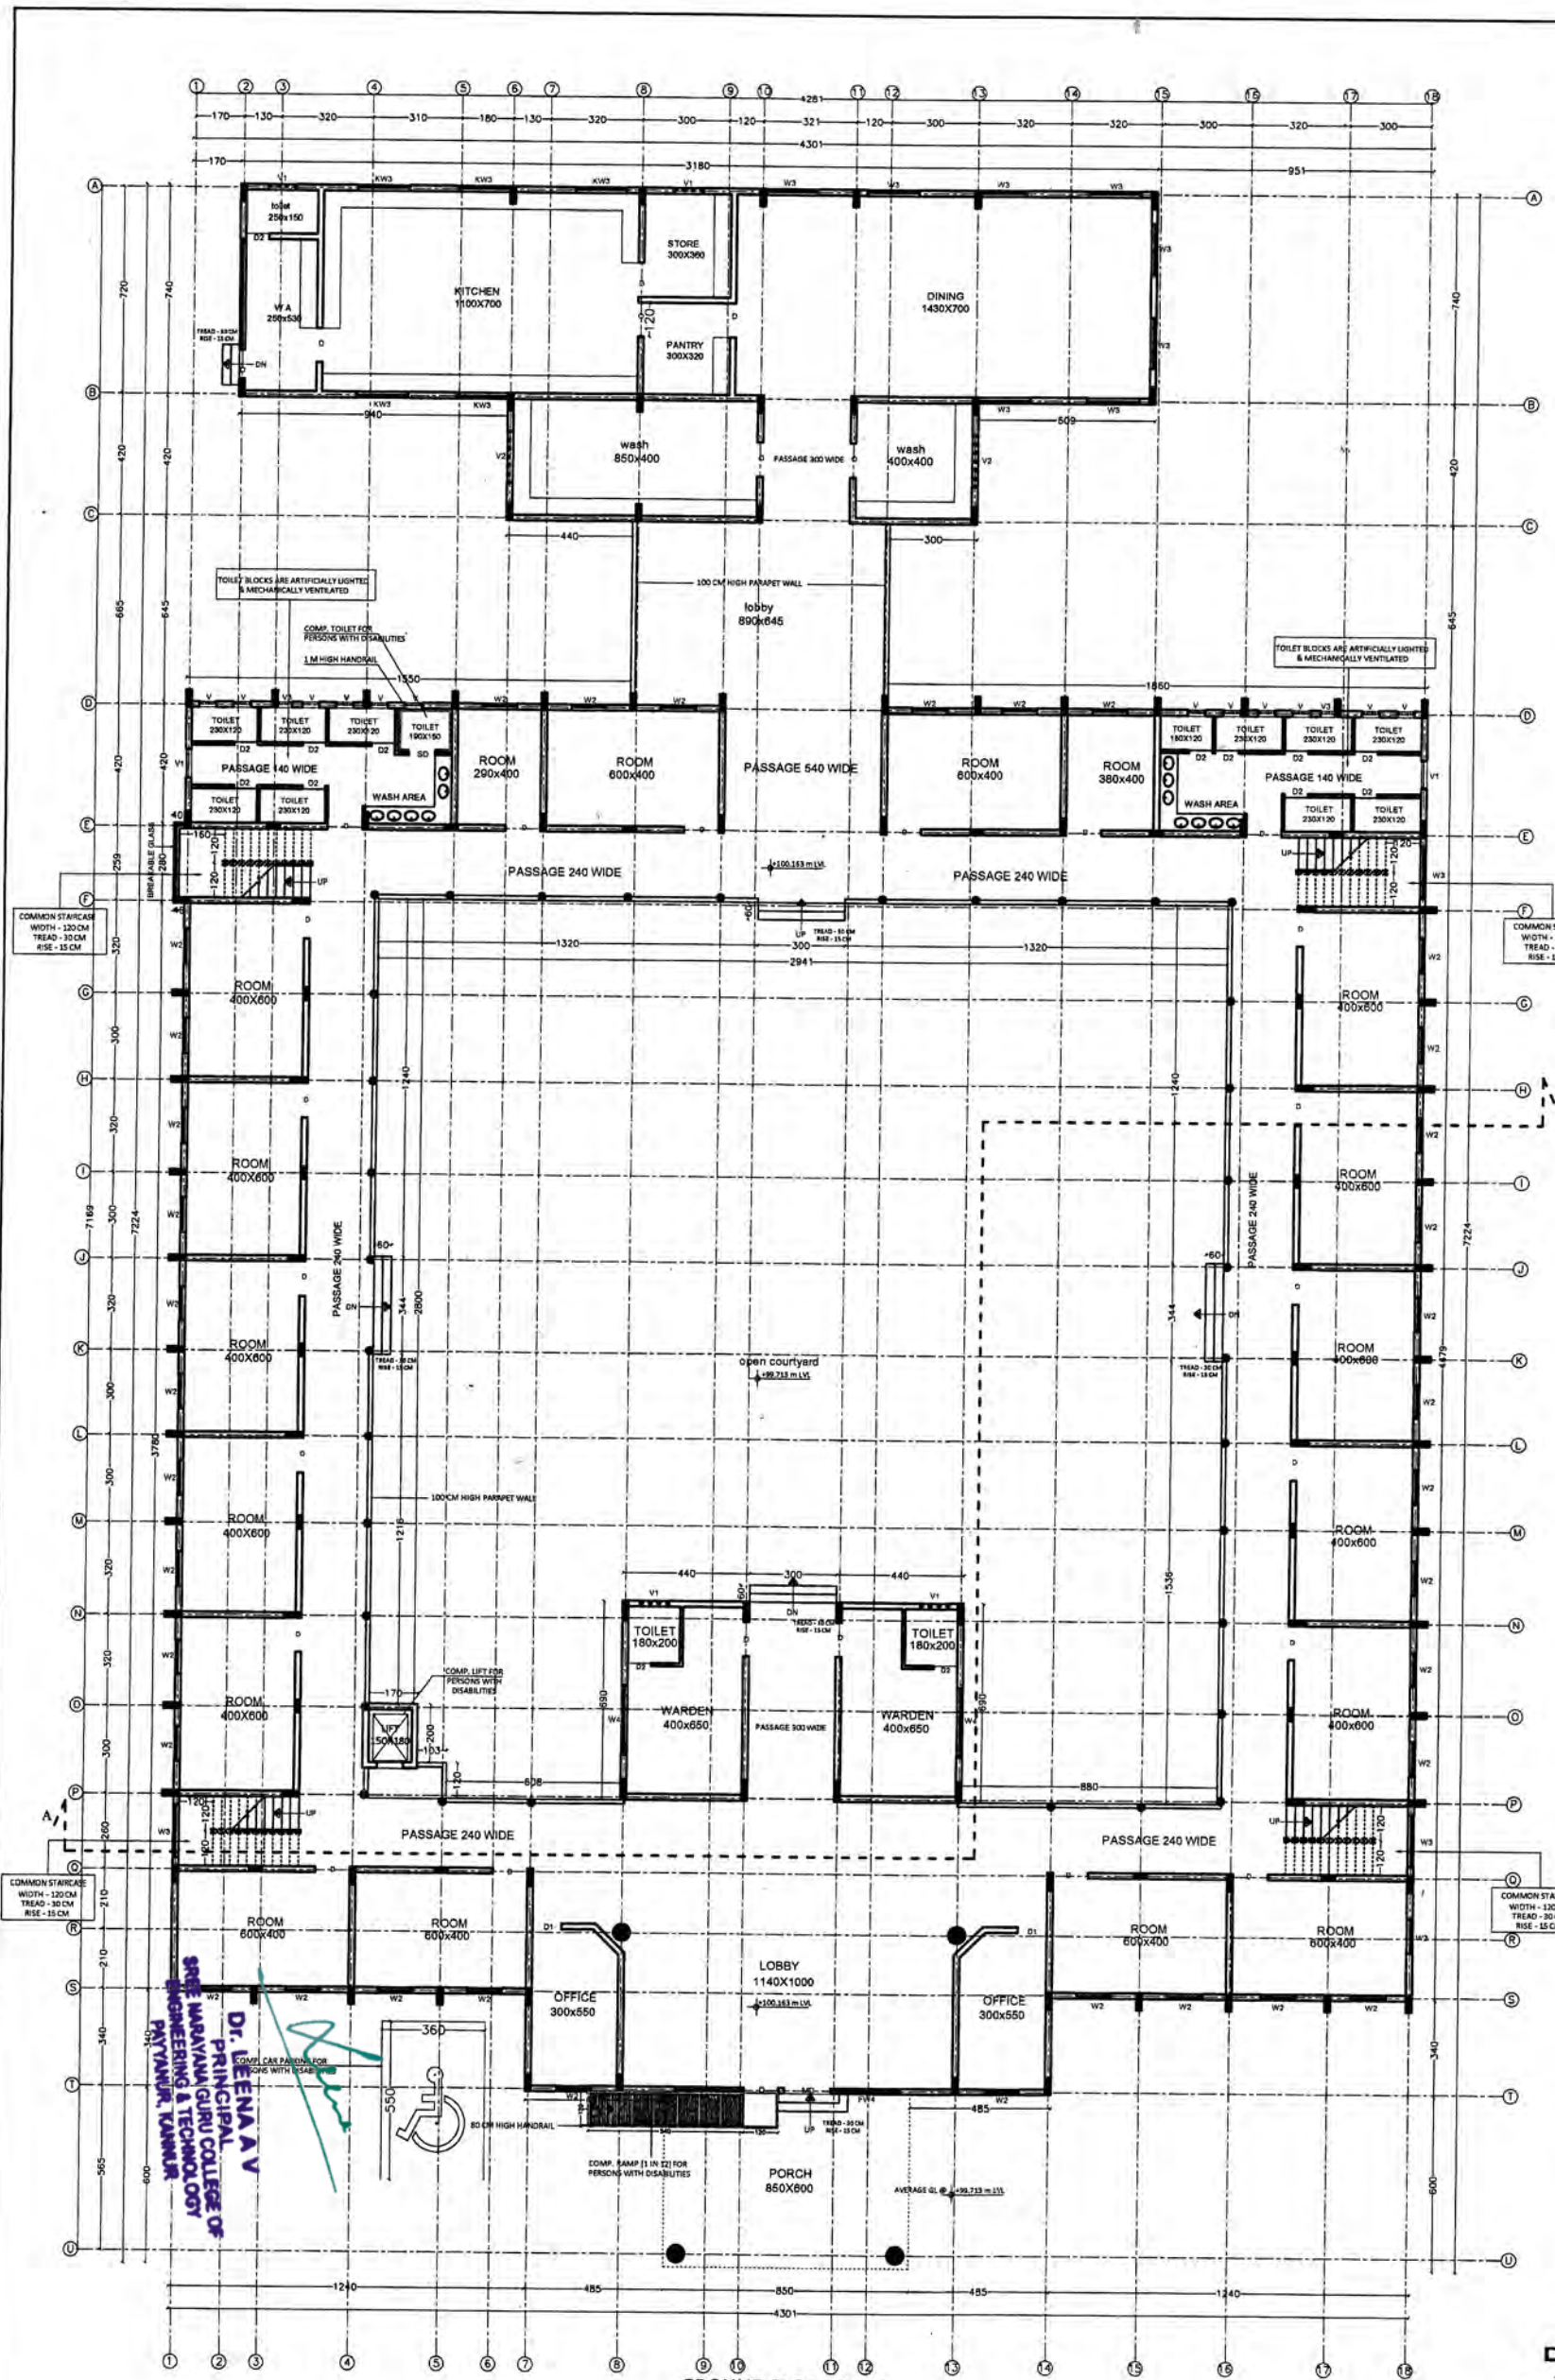

GROUND FLOOR PLAN
FLOOR AREA: 1521.11 m²

PROJECT NAME:
COMPLETED ENGINEERING COLLEGE OF SREE BHAKTI SAMVARDHINI YOGAM AT ALAKKAD, PAYANNUR

REVENUE SURVEY PARTICULARS & LOCAL BODY:
R.S.NO.: **290/1, 291/1, 292, 295, 296/1, 306/1**
DESOM: **ALAKKAD** VILLAGE: **KANKOL**
TALUK: **TALIPARAMBA** DISTRICT: **KANNUR**
LOCAL BODY: **KANKOL ALAPPADAMBA GRAMA PANCHAYAT**

WARD NO.: 7

CONSTRUCTION STATUS:
COMPLETED

SHEET TITLE:
GROUND FLOOR PLAN LADIES HOSTEL

SCALE: 1:100

TOTAL EXTENT: 21.5785 HECTARES [215785 m²]

F.A.R.: 0.116 **COVERAGE:** 5.43 %

STAIR DETAILS:

COMMON STAIR		FIRE ESCAPE STAIR	
WIDTH :	120 CM	WIDTH :	120 CM
TREAD :	30 CM	TREAD :	30 CM
RISE :	15 CM	RISE :	15 CM

NOTES:
ALL DIMENSIONS ARE IN CENTIMETERS

LEGEND:
[Symbol] COMPLETED STRUCTURE

SANITARY FACILITIES:

WATER CLOSET REQUIRED:		BATH REQUIRED:	
* TOTAL NO. OF FEMALES	10	* TOTAL NO. OF FEMALES	10
* 284/10 = 28.4 Nos.	28.4 Nos.	* 284/10 = 28.4 Nos.	28.4 Nos.

WASH BASIN REQUIRED:		FACILITIES	
* TOTAL NO. OF FEMALES	10	WATER CLOSET	28
* 284/10 = 28.4 Nos.	28.4 Nos.	PERSONS WITH DISABILITIES	1
		WASH BASIN	28
		BATH	28

AREA STATEMENT:

SL.NO.	FLOOR NAME	BUILT-UP AREA (m²)	FLOOR AREA (m²)	CARPET AREA (m²)
01.	GROUND	1572.72	1521.72	1217.36
02.	FIRST	1160.53	1157.83	926.26
03.	SECOND	1160.53	1157.83	926.26
04.	TERRACE	70.19	70.19	
TOTAL		3963.97	3907.57	3070.00

OPENING SCHEDULE:

SYMBOL	PARTICULARS	SIZE
MD	MAIN DOOR	160 X 240
D	DOOR	120 X 240
D1	"	100 X 240
D2	"	80 X 210
D3	"	90 X 210
SD	"	90 X 210
PW4	WINDOW	240 X 180
KW3	"	180 X 110
W4	"	240 X 150
W3	"	180 X 150
W2	"	120 X 150
V	VENTILATOR	60 X 60
V1	"	100 X 60
V2	"	180 X 60
V3	"	50 X 60

OWNER:
SREE BHAKTHI SAMVARDHINI YOGAM TALAP, KANNUR
HINDUSTAN BHAVAN, 1, ARANGOTTAM
ALAVIL, PIN:670008


K. P. BALAKRISHNAN (PRESIDENT)

K. P. PAVITHRAN (SECRETARY)

ARCHITECT:
CERTIFIED THAT THE BUILDING PLANS ARE PREPARED IN ACCORDANCE WITH THE PROVISIONS CONTAINED IN KPER 2011 AND KPR ACT 1994.

K. DAMODARAN
CHIEF ARCHITECT
REG. NO. CA/2008/43011
DAMODAR ARCHITECTS
ARCHITECTS + STRUCTURE + INTERIOR
KOZHIKODE, KANHANGAD

DAMODAR ARCHITECTS
architects + structural engineers
COCHIN, CALICUT, KANNUR, KANHANGAD
voice: 0495-2700421 email: velsdamc@ gmail .com

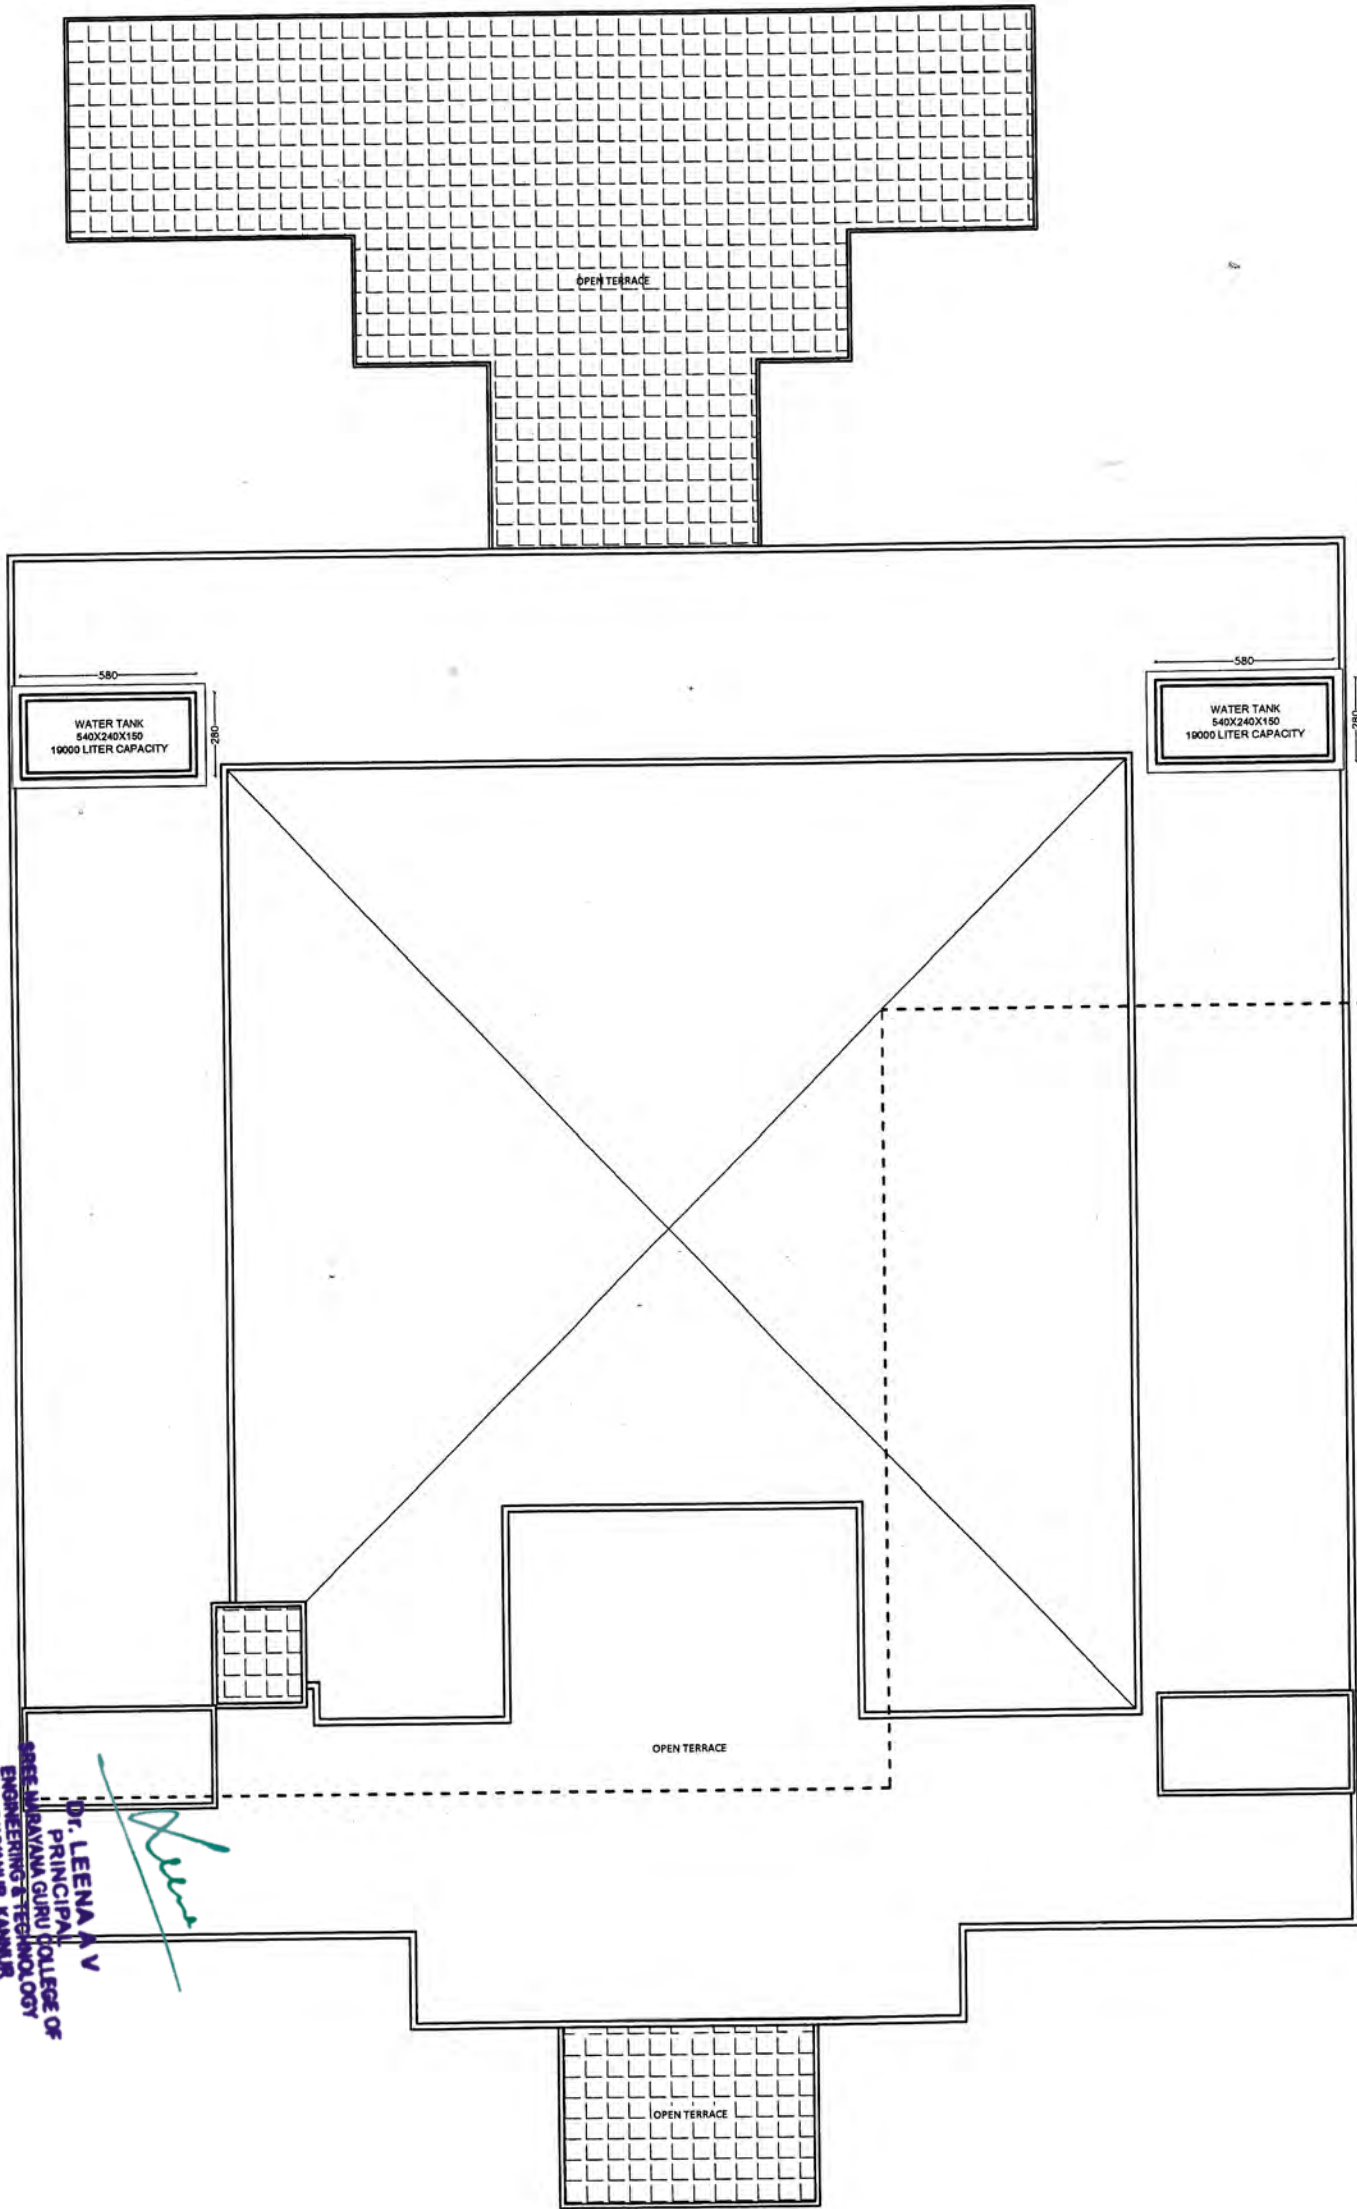

ROOF PLAN

PROJECT NAME:
COMPLETED ENGINEERING COLLEGE OF SREE BHAKTHI SAMVARDHINI YOGAM AT ALAKKAD, PAYYANNUR

REVENUE SURVEY PARTICULARS & LOCAL BODY:

R.S.NO.: 290/1, 291/1, 292, 295, 296/1, 306/1

DESOM: ALAKKAD VILLAGE: KANKOL

TALUK: TALUPARAMBA DISTRICT: KANNUR

LOCAL BODY: KANKOL ALAPPADAMBA GRAMA PANCHAYAT

WARD NO.: 7

CONSTRUCTION STATUS:
COMPLETED

SHEET TITLE:
**ROOF PLAN
LADIES HOSTEL**

SCALE: 1:100

TOTAL EXTENT: 21.5785 HECTARES [215785 m²]

F.A.R.: 0.116 COVERAGE: 5.43 %

STAIR DETAILS:

COMMON STAIR	FIRE ESCAPE STAIR
WIDTH : 120 CM	WIDTH : 120 CM
TREAD : 30 CM	TREAD : 30 CM
RISE : 15 CM	RISE : 15 CM

NOTES:
ALL DIMENSIONS ARE IN CENTIMETERS

LEGEND:
☐ COMPLETED STRUCTURE

AREA STATEMENT:

SL.NO.	FLOOR NAME	BUILT-UP AREA (m ²)	FLOOR AREA (m ²)	CARPET AREA (m ²)
01.	GROUND	1572.72	1521.72	1217.0
02.	FIRST	1160.53	1157.83	926.0
03.	SECOND	1160.53	1157.83	926.0
04.	TERRACE	70.19	70.19	
TOTAL		3963.97	3907.57	3070.0

OWNER:
SREE BHAKTHI SAMVARDHINI YOGAM TALAP, KANNUR
HINDUSTAN BHAVAN, 1, ARANGOTTAM
ALAVIL, PIN:670008


K. P. BALAKRISHNAN (PRESIDENT)

K. P. PAVITHRAN (SECRETARY)

ARCHITECT:
CERTIFIED THAT THE BUILDING PLANS ARE PREPARED IN ACCORDANCE WITH THE PROVISIONS CONTAINED IN KPBR 2011 AND KPR ACT 1994.


K. DAMODARAN
CHIEF ARCHITECT
REG. NO. CA/2008/43011
DAMODAR ARCHITECTS
ARCHITECTS + STRUCTURE + INTERIOR
KOZHIKODE, KANNANGAD

DAMODAR ARCHITECTS
architects + structural engineers
COCHIN, CALICUT, KANNUR, KANNANGAD
voice: 0485-2700421 email: valsdemc@icloud.com

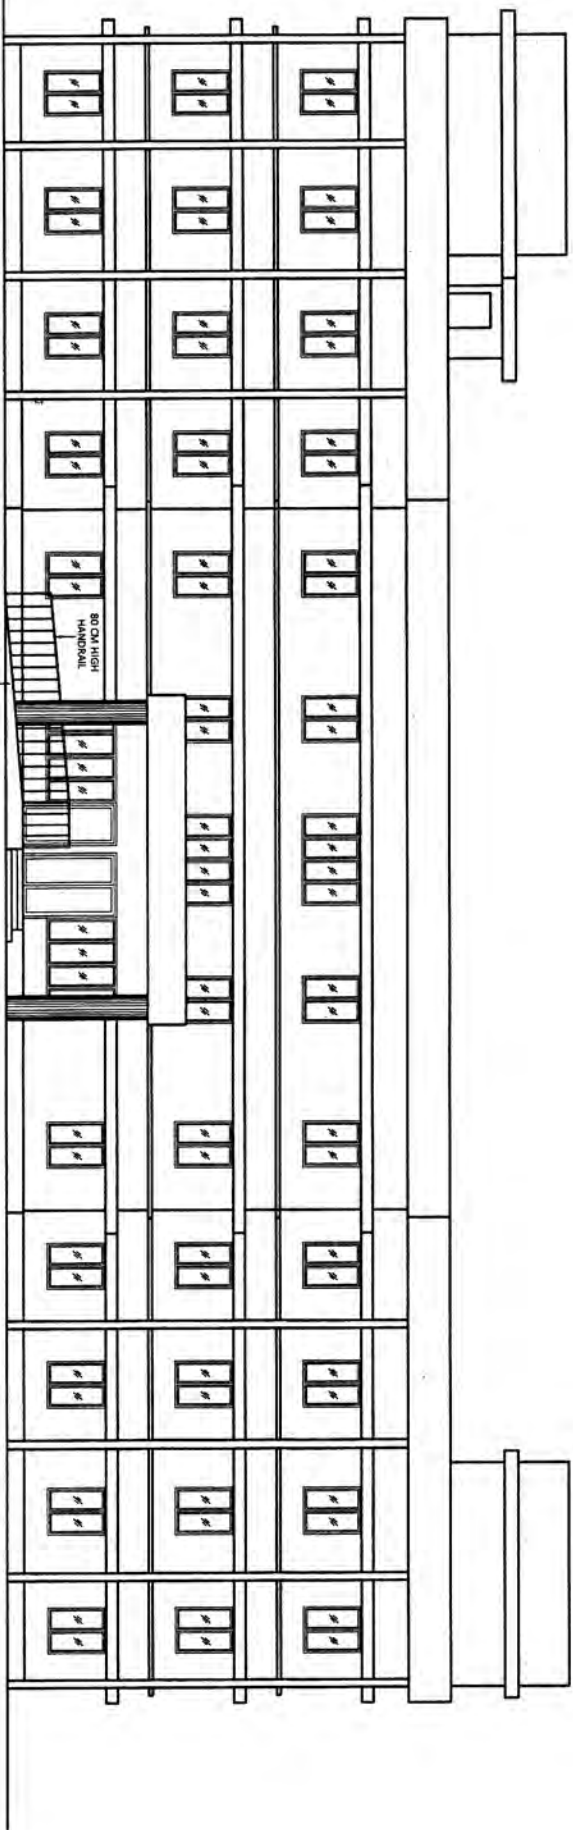

COMMON STAIR 11 IN 121 FOR PERSONS WITH DISABILITIES

FRONT ELEVATION

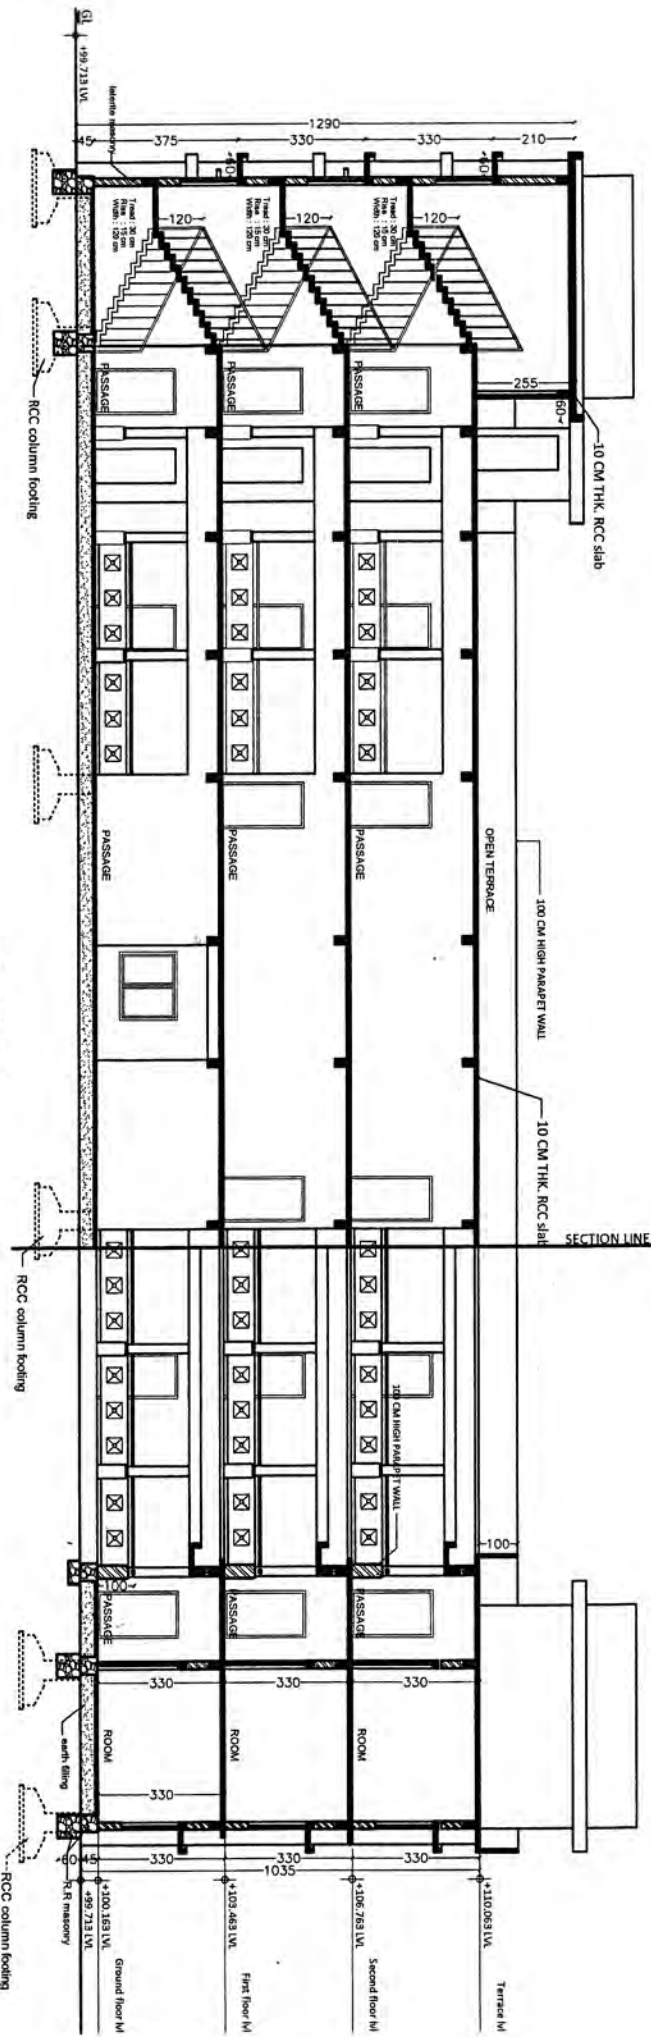

SECTION AA

PROJECT NAME:

COMPLETED ENGINEERING COLLEGE OF SREE BHAKTI SAMVARDHINI YOGAM AT ALAKKAD, PATTANUR

REVENUE SURVEY PARTICULARS & LOCAL BODY:

R.S.NO.: 290/1, 291/1, 292, 295, 296/1, 306/1

DESOM: ALAKKAD VILLAGE: KANKOL

TALUK: TALIPARAMBA DISTRICT: KANNUR

LOCAL BODY: KANKOL ALAPPADAMBA GRAMA PANCHAYAT

WARD NO.: 7

CONSTRUCTION STATUS:

COMPLETED

SHEET TITLE:

FRONT ELEVATION & SECTION AA
LADIES HOSTEL

SCALE: 1:100

TOTAL EXTENT: 21.5785 HECTARES [215785 m²]

F.A.R.: 0.116 COVERAGE: 5.43 %

STAR DETAILS:

COMMON STAIR		FIRE ESCAPE STAIR	
WIDTH	: 120 CM	WIDTH	: 120 CM
TREAD	: 30 CM	TREAD	: 30 CM
RISE	: 15 CM	RISE	: 15 CM

NOTES:

ALL DIMENSIONS ARE IN CENTIMETERS

AREA STATEMENT:

S.NO.	FLOOR NAME	BUILT-UP AREA [m ²]	FLOOR AREA [m ²]	CARPET AREA
01.	GROUND	1572.72	1321.72	121
02.	FIRST	1160.53	1157.83	92
03.	SECOND	1160.53	1157.83	92
04.	TERRACE	70.19	70.19	
TOTAL		3963.97	3907.57	307

OWNER:
SREE BHAKTI SAMVARDHINI YOGAM TALAP, KANNUR
HINDUSTAN BHAVAN, 1, ARANGOTTAM
ALAVIL, PIN-670008

K. P. BALAKRISHNAN (PRESIDENT)

K. P. PAVITHRAN (SECRETARY)

ARCHITECT:

CERTIFIED THAT THE BUILDING PLANS ARE PREPARED IN ACCORDANCE WITH THE PROVISIONS CONTAINED IN KPRB 2011 AND KPR ACT 1994.


K. DAMODARAN
CHIEF ARCHITECT
REG. NO. CA/2008/43011
DAMODAR ARCHITECTS
ARCHITECTS + STRUCTURE + INTERIOR
KOZHICODE, KANNANUR

DR. LEENA A V
PRINCIPAL
SREE BHAYANA GURU COLLEGE OF
ENGINEERING & TECHNOLOGY
PATTANUR, KANNUR


DAMODAR ARCHITECTS
architects + structural engineers
COCHIN,
CALICUT, KANNUR, KANNANUR
VOICE: 0485-3700421 email: vaidamc@rediffmail.com



FRONT ELEVATION

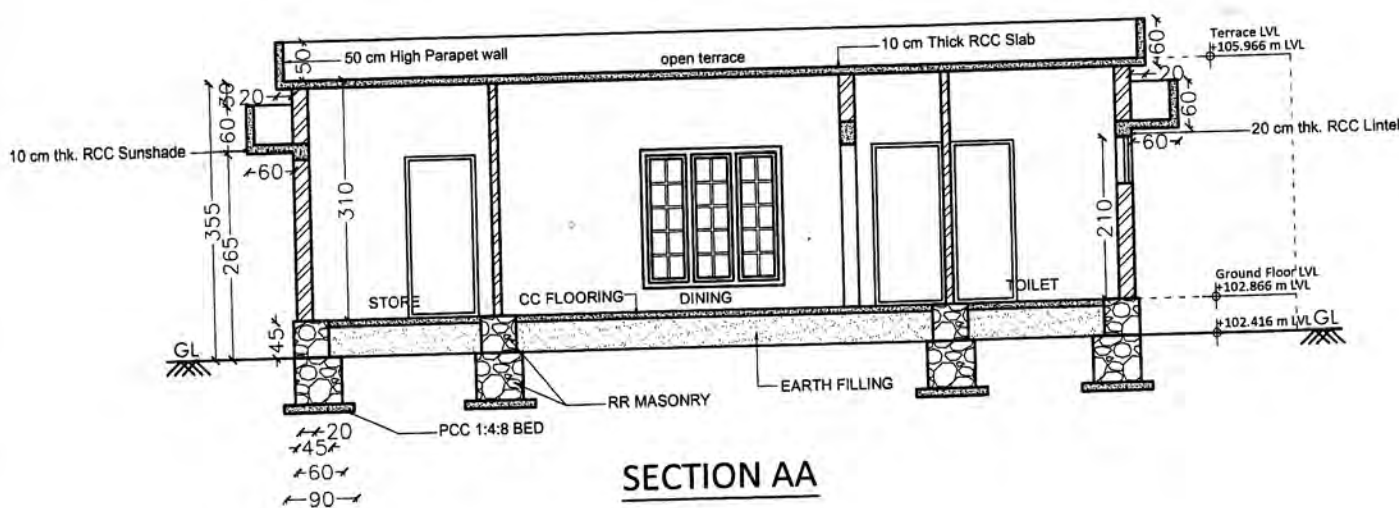

SECTION AA

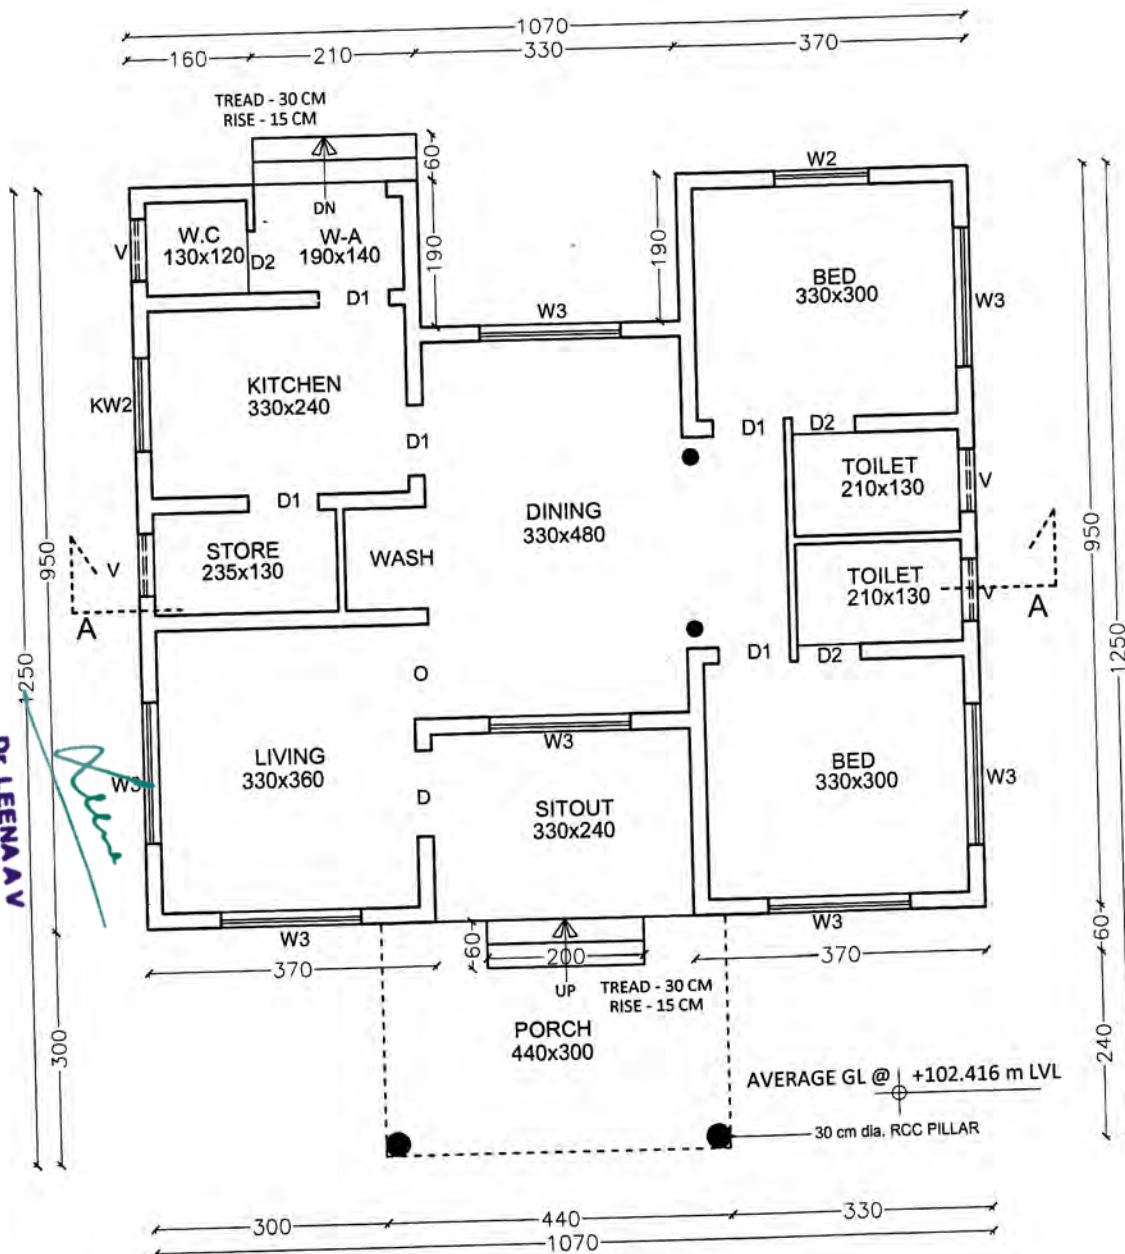

GROUND FLOOR PLAN

FLOOR AREA: 95.36 m²

COMPLETED ENGINEERING COLLEGE OF
SREE BHAKTHI SAMVARDHINI YOGAM AT ALAKKAD,
PAYYANNUR

REVENUE SURVEY PARTICULARS & LOCAL BODY:

R.S.NO.: 290/1, 291/1, 292, 295, 296/1, 306/1

DESOM: ALAKKAD VILLAGE: KANKOL

TALUK: TALIPARAMBA DISTRICT: KANNUR

LOCAL BODY: KANKOL ALAPPADAMBA GRAMA
PANCHAYAT

WARD NO.: 7

CONSTRUCTION STATUS:

COMPLETED

SHEET TITLE:

GROUND FLOOR PLAN, FRONT ELEVATION &
SECTION AA
STAFF QUARTERS

SCALE: 1:100

TOTAL EXTENT: 21.5785 HECTARES [215785 m²]

F.A.R.: 0.116 COVERAGE: 5.43 %

NOTES:

ALL DIMENSIONS ARE IN CENTIMETERS

SANITARY FACILITIES:

SANITARY FACILITIES ARE PROVIDED AS ATTACHED.
TOTAL NO. OF TOILETS PROVIDED = 3

AREA STATEMENT:

SL.NO.	FLOOR NAME	BUILT-UP AREA [m ²]	FLOOR AREA [m ²]	CARPET AREA [m ²]
01.	GROUND	108.56	95.36	76.29
TOTAL		108.56	95.36	76.29

OPENING SCHEDULE:

SYMBOL	PARTICULARS	SIZE
D	DOOR	100 X 210
D1	"	90 X 210
D2	"	80 X 210
W2	WINDOW	120 X 140
W3	"	180 X 150
KW2	"	120 X 100
V	VENTILATOR	80 X 60

OWNER:

SREE BHAKTHI SAMVARDHINI YOGAM TALAP, KANNUR
HINDUSTAN BHAVAN, 1, ARANGOTTAM
ALAVIL, PIN:670008

K. P. BALAKRISHNAN (PRESIDENT)


K. P. PAVITHRAN (SECRETARY)

ARCHITECT:

CERTIFIED THAT THE BUILDING PLANS ARE PREPARED IN ACCORDANCE WITH
THE PROVISIONS CONTAINED IN KPBR 2011 AND KPR ACT 1994.

K. DAMODARAN
CHIEF ARCHITECT
REG. NO. CA/2008/43011
DAMODAR ARCHITECTS
ARCHITECTS + STRUCTURE + INTERIOR
KOZHIKODE, KANHANGAD

DAMODAR ARCHITECTS
architects + structural engineers
COCHIN, CALICUT, KANNUR, KANHANGAD
voice: 095-2700421 email: valsdamcit@gmail.com

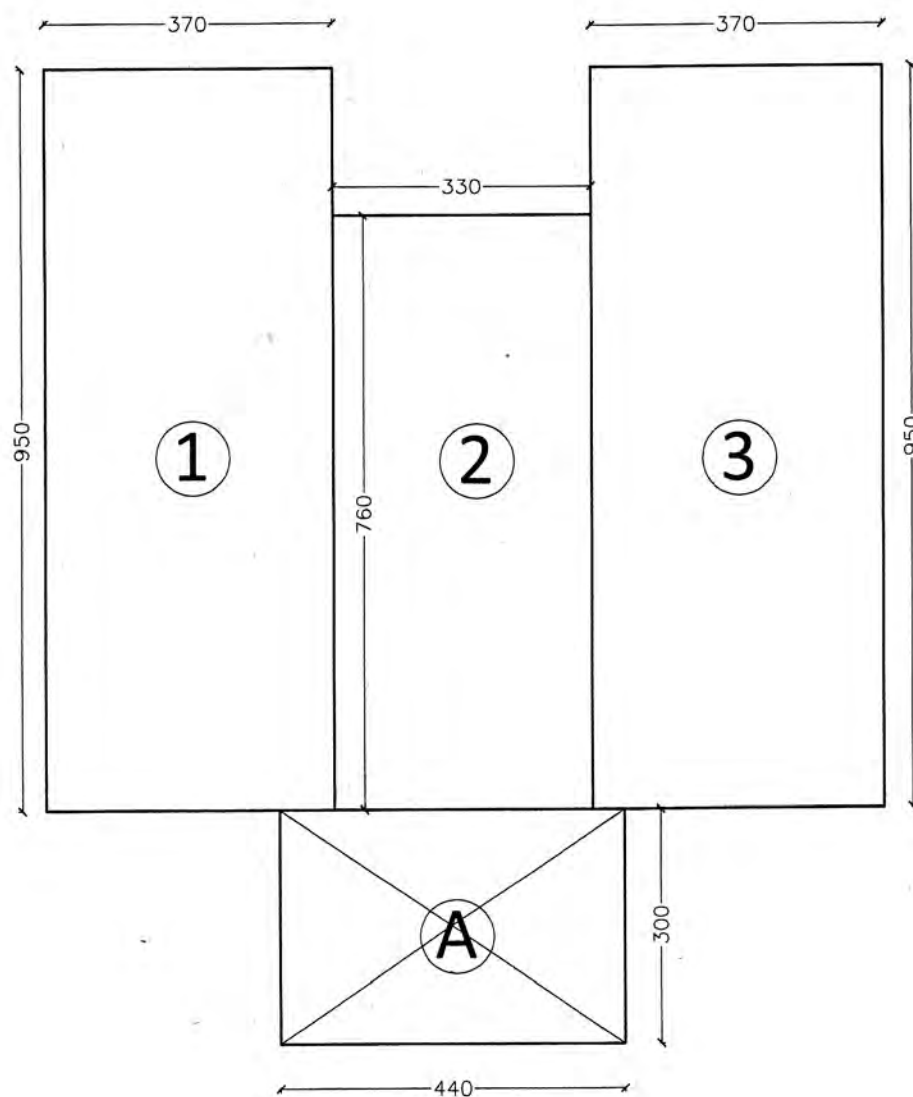

AREA STATEMENT:

BUILT-UP AREA:				
FIG. NO.	FIG. SIZE [m]	FIG. AREA [m ²]	NOS	TOTAL AREA [m ²]
1	3.7 X 9.5	35.15	1	35.15
2	3.3 X 7.6	25.06	1	25.06
3	3.7 X 9.5	35.15	1	35.15
4	4.4 X 3.0	13.2	1	13.2
TOTAL				108.56

TOTAL BUILT-UP AREA : **108.56 m²**

FLOOR AREA DEDUCTION

A	4.4 X 3.0	13.2	1	13.2
---	-----------	------	---	------

TOTAL FLOOR AREA : **108.56-13.2**
TOTAL FLOOR AREA : **95.36 m²**
TOTAL CARPET AREA : TOTAL FLOOR AREA X 80/100
: **95.36 X 80/100 = 76.29 m²**

PROJECT NAME:
**COMPLETED ENGINEERING COLLEGE OF
SREE BHAKTHI SAMVARDHINI YOGAM ATALAKKAD,
PAYYANNUR**

REVENUE SURVEY PARTICULARS & LOCAL BODY:

R.S.NO.: **290/1, 291/1, 292, 295, 296/1, 306/1**

DESOM: **ALAKKAD** VILLAGE: **KANKOL**

TALUK: **TALIPARAMBA** DISTRICT: **KANNUR**

LOCAL BODY: **KANKOL ALAPPADAMBA GRAMA
PANCHAYAT**

WARD NO.: **7**

CONSTRUCTION STATUS:

COMPLETED

SHEET TITLE:

**AREA CALCULATIONS
GROUND FLOOR PLAN
STAFF QUARTERS**

SCALE: **N.T.S.**


NOTES:

ALL DIMENSIONS ARE IN CENTIMETERS


ARCHITECT:

CERTIFIED THAT THE BUILDING PLANS ARE PREPARED IN ACCORDANCE
WITH THE PROVISIONS CONTAINED IN KPBR 2011 AND KPR ACT 1994.


**K. DAMODARAN
CHIEF ARCHITECT
REG. NO. CA/2008/43011
DAMODAR ARCHITECTS
ARCHITECTS + STRUCTURE + INTERIOR
KOZHIODE, KANHANGAD**

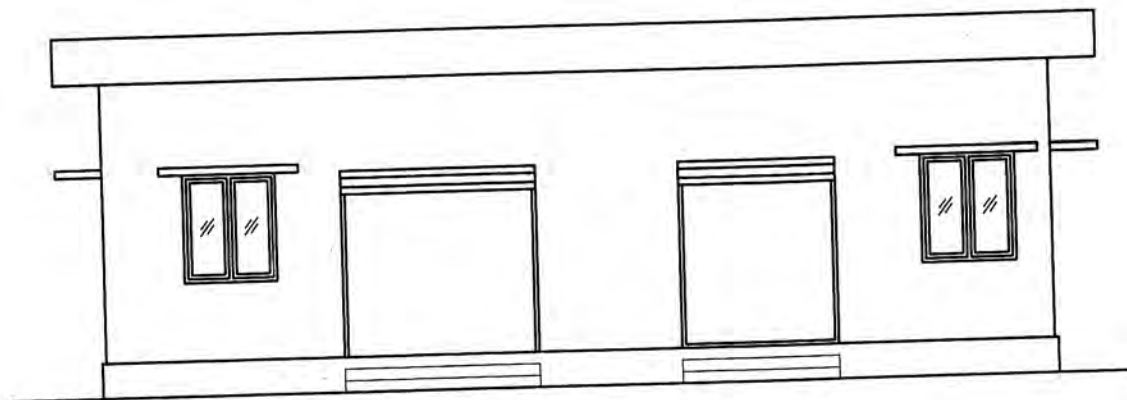

FRONT ELEVATION

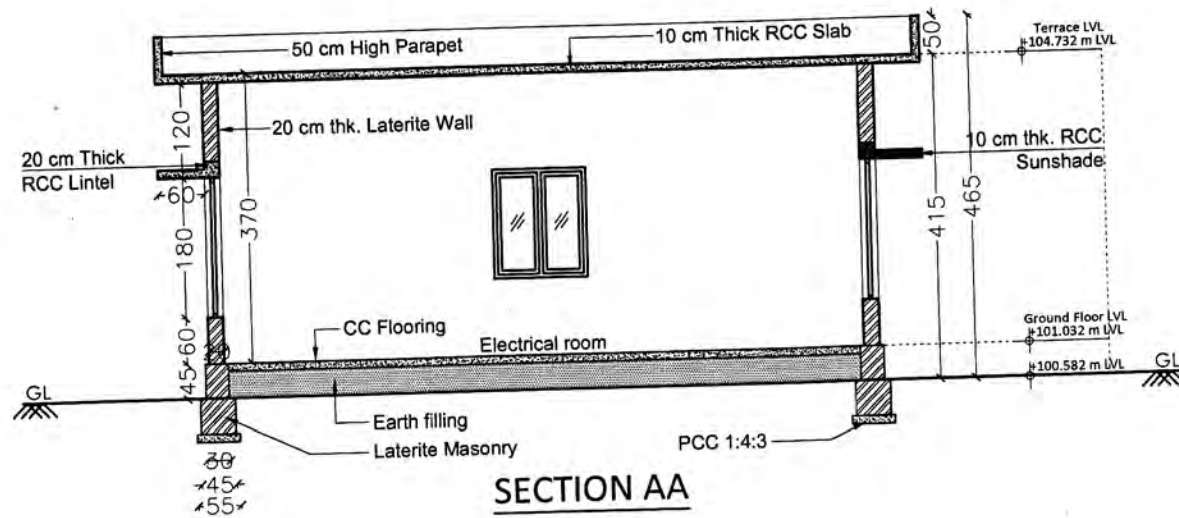

SECTION AA

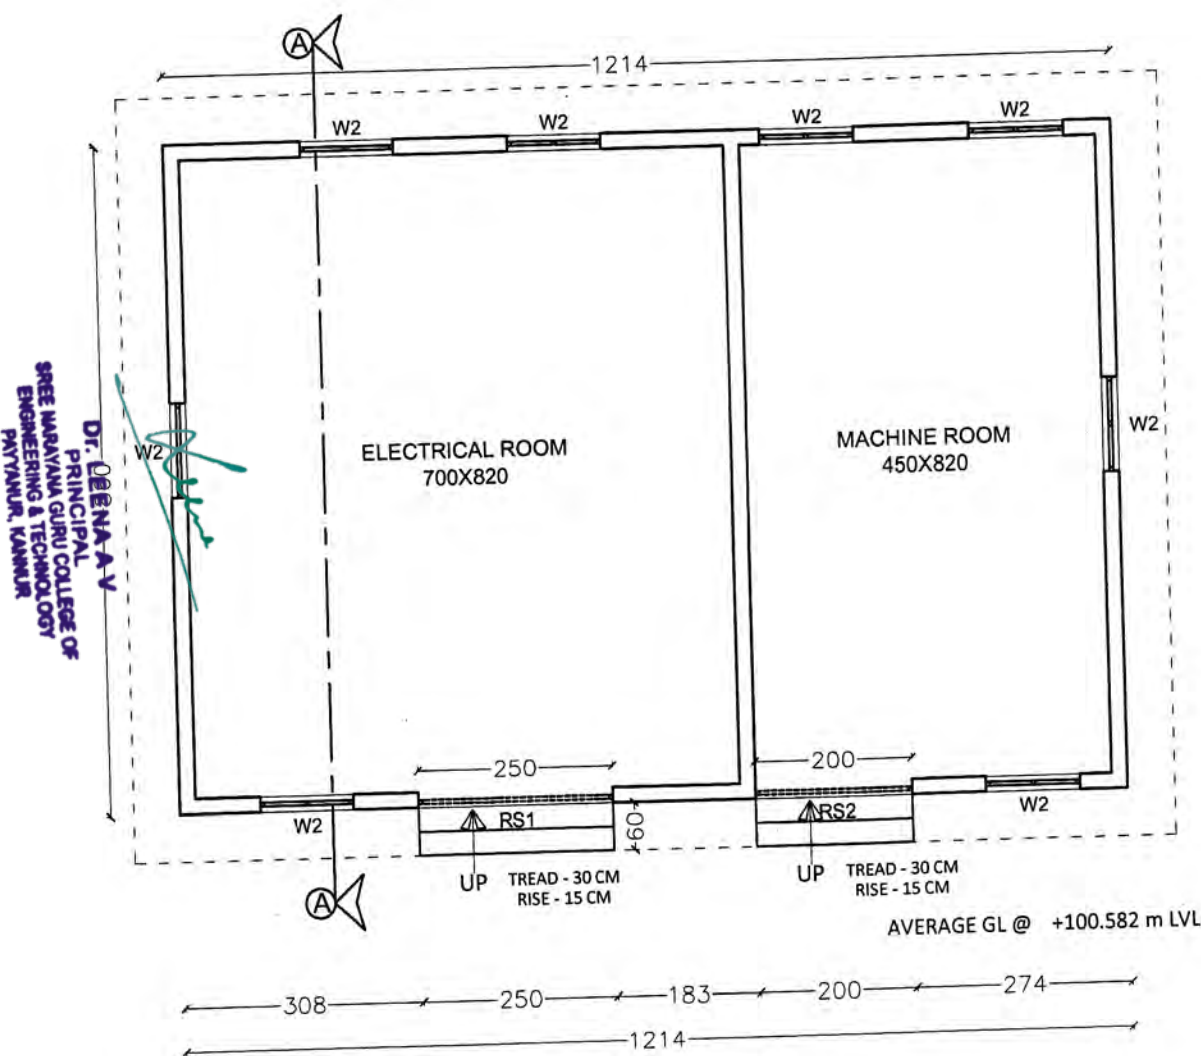

GROUND FLOOR PLAN

PROJECT NAME:
**COMPLETED ENGINEERING COLLEGE OF
SREE BHAKTHI SAMVARDHINI YOGAM AT ALAKKAD,
PAYYANNUR**

REVENUE SURVEY PARTICULARS & LOCAL BODY:

R.S.NO.: **290/1, 291/1, 292, 295, 296/1, 306/1**

DESOM: **ALAKKAD** VILLAGE: **KANKOL**

TALUK: **TALIPARAMBA** DISTRICT: **KANNUR**

LOCAL BODY: **KANKOL ALAPPADAMBA GRAMA
PANCHAYAT**

WARD NO.: **7**

CONSTRUCTION STATUS:

COMPLETED

SHEET TITLE:

**GROUND FLOOR PLAN, FRONT ELEVATION &
SECTION AA
ELECTRICAL ROOM**

SCALE: **1:100**

TOTAL EXTENT: **21.5785 HECTARES [215785 m²]**

F.A.R.: **0.116** COVERAGE: **5.43 %**

NOTES:

ALL DIMENSIONS ARE IN CENTIMETERS

AREA STATEMENT:

SL.NO.	FLOOR NAME	BUILT-UP AREA [m ²]	FLOOR AREA [m ²]	CARPET AREA [m ²]
01.	GROUND	104.40	---	---
TOTAL		104.40	---	---

OPENING SCHEDULE:

SYMBOL	PARTICULARS	SIZE
D	DOOR	100 X 210
D1	"	90 X 210
D2	"	80 X 210
RS1	ROLLING SHUTTER	"
RS2	"	"
W2	WINDOW	120 X 140
W3	"	180 X 150
KW2	"	120 X 100
V	VENTILATOR	80 X 60

OWNER:

**SREE BHAKTHI SAMVARDHINI YOGAM TALAP, KANNUR
HINDUSTAN BHAVAN, 1, ARANGOTTAM
ALAVIL, PIN:670008**

K. P. BALAKRISHNAN (PRESIDENT)


K. P. PAVITHRAN (SECRETARY)

ARCHITECT:


CERTIFIED THAT THE BUILDING PLANS ARE PREPARED IN ACCORDANCE WITH
THE PROVISIONS CONTAINED IN KPBR 2011 AND KPR ACT 1994.

**K. DAMODARAN
CHIEF ARCHITECT
REG. NO. CA/2008/43011
DAMODAR ARCHITECTS
ARCHITECTS + STRUCTURE + INTERIOR
KOZHICODE, KANHANGAD**


DAMODAR ARCHITECTS
architects + structural engineers
COCHIN, CALICUT, KANNUR, KANHANGAD
voice: 0495-2700421 email: valsdamc@t@gmail.com

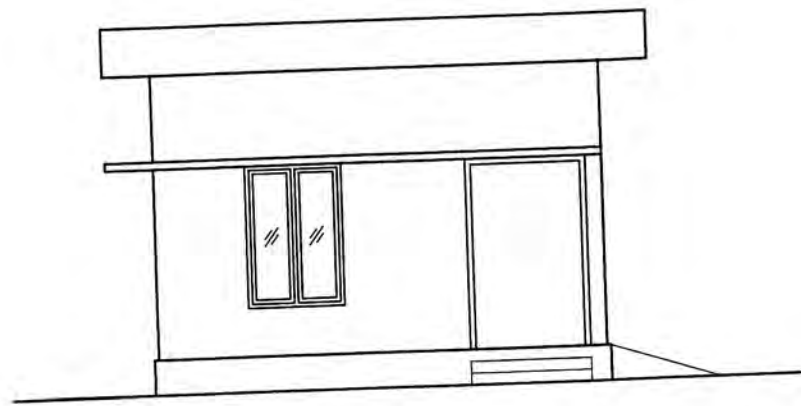

FRONT ELEVATION

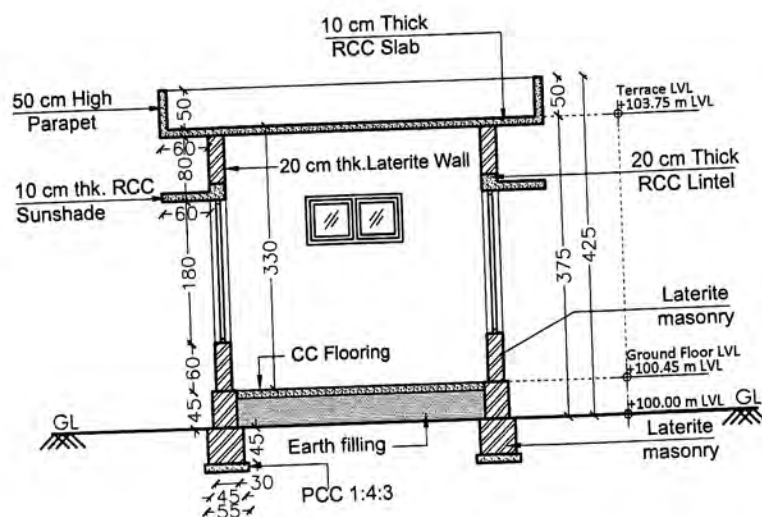

SECTION AA

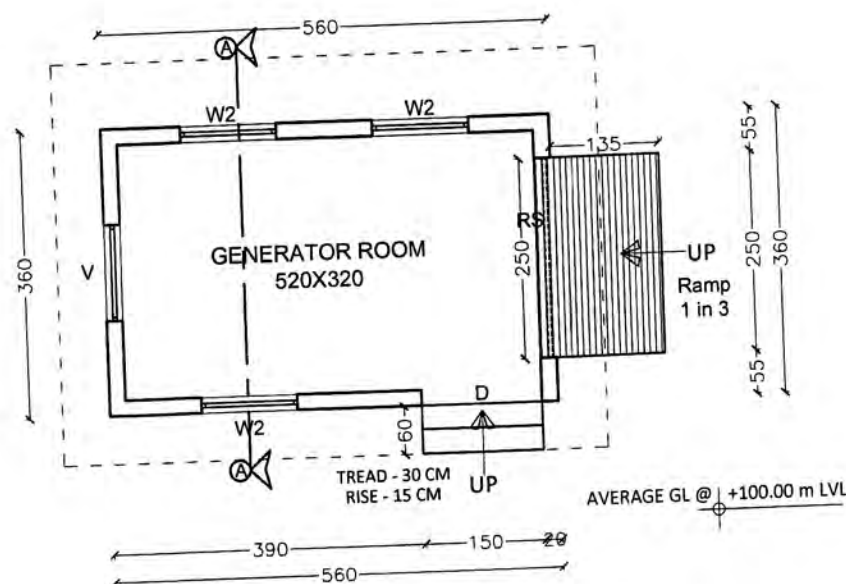

GROUND FLOOR PLAN

PROJECT NAME:
COMPLETED ENGINEERING COLLEGE OF
SREE BHAKTHI SAMVARDHINI YOGAM ATALAKKAD,
PAYYANNUR

REVENUE SURVEY PARTICULARS & LOCAL BODY:

R.S.NO.: 290/1, 291/1, 292, 295, 296/1, 306/1

DESOM: ALAKKAD VILLAGE: KANKOL

TALUK: TALIPARAMBA DISTRICT: KANNUR

LOCAL BODY: KANKOL ALAPPADAMBA GRAMA
PANCHAYAT

WARD NO.: 7

CONSTRUCTION STATUS:

COMPLETED

SHEET TITLE:

GROUND FLOOR PLAN, FRONT ELEVATION &
SECTION AA
GENERATOR ROOM

SCALE: 1:100

TOTAL EXTENT: 21.5785 HECTARES [215785 m²]

F.A.R.: 0.116 COVERAGE: 5.43 %

NOTES:

ALL DIMENSIONS ARE IN CENTIMETERS

AREA STATEMENT:

SL.NO.	FLOOR NAME	BUILT-UP AREA [m ²]	FLOOR AREA [m ²]	CARPET AREA [m ²]
01.	GROUND	20.16	---	---
TOTAL		20.16	---	---

OPENING SCHEDULE:

SYMBOL	PARTICULARS	SIZE
D	DOOR	150 X 240
RS	ROLLING SHUTTER	---
W2	WINDOW	120 X 180
V	VENTILATOR	120 X 60

OWNER:

SREE BHAKTHI SAMVARDHINI YOGAM TALAP, KANNUR
HINDUSTAN BHAVAN, 1, ARANGOTTAM
ALAVIL, PIN:670008

K. P. BALAKRISHNAN (PRESIDENT)

K. P. PAVITHRAN (SECRETARY)


ARCHITECT:

CERTIFIED THAT THE BUILDING PLANS ARE PREPARED IN ACCORDANCE WITH
THE PROVISIONS CONTAINED IN KPBR 2011 AND KPR ACT 1994.


K. DAMODARAN
CHIEF ARCHITECT
REG. NO. CA/2008/43011
DAMODAR ARCHITECTS
ARCHITECTS + STRUCTURE + INTERIOR
KOZHIKODE, KANHANGAD

DAMODAR ARCHITECTS
architects + structural engineers
COCHIN, CALICUT, KANNUR, KANHANGAD
voice: 0495-2700421 email: valsdamc@t@gmail.com


DR. LEENA A V
PRINCIPAL
SREE BHAKTHI SAMVARDHINI YOGAM
ENGINEERING & TECHNOLOGY
PAYYANNUR, KANNUR

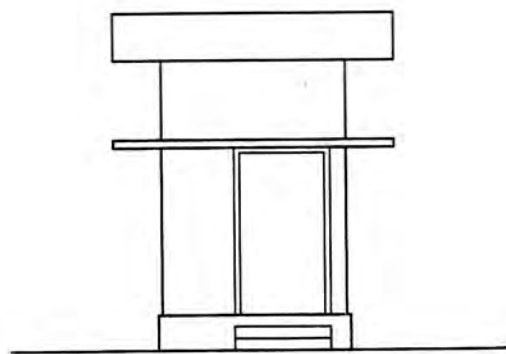

FRONT ELEVATION

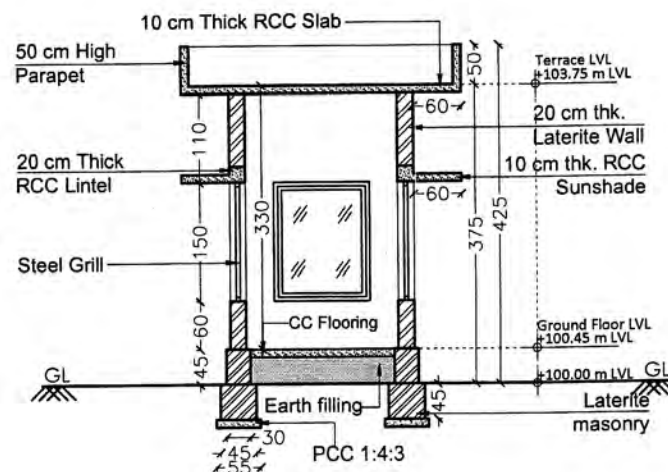

SECTION AA

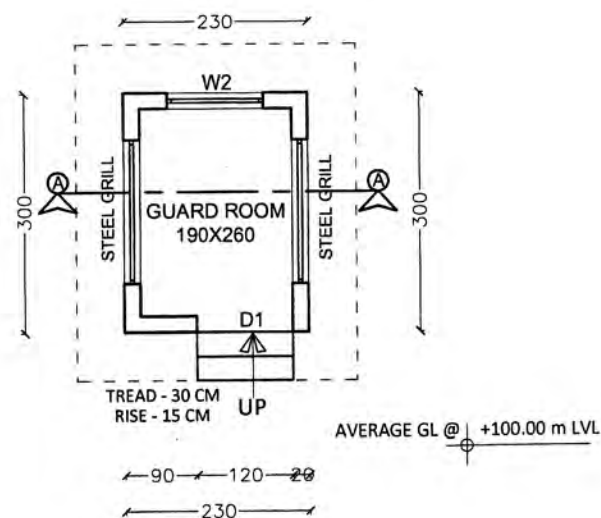

GROUND FLOOR PLAN

FLOOR AREA: 6.90 m²

PROJECT NAME
COMPLETED ENGINEERING COLLEGE OF
SREE BHAKTHI SAMVARDHINI YOGAM AT ALAKKAD,
PAYYANNUR

REVENUE SURVEY PARTICULARS & LOCAL BODY:

R.S.NO.: 290/1, 291/1, 292, 295, 296/1, 306/1

DESOM: ALAKKAD VILLAGE: KANKOL

TALUK: TALIPARAMBA DISTRICT: KANNUR

LOCAL BODY: KANKOL ALAPPADAMBA GRAMA
PANCHAYAT

WARD NO.: 7

CONSTRUCTION STATUS:

COMPLETED

SHEET TITLE:

GROUND FLOOR PLAN, FRONT ELEVATION &
SECTION AA
GUARD ROOM - 1

SCALE: 1:100

TOTAL EXTENT: 21.5785 HECTARES [215785 m²]

F.A.R.: 0.116 COVERAGE: 5.43 %

NOTES:

ALL DIMENSIONS ARE IN CENTIMETERS

AREA STATEMENT:

SL.NO.	FLOOR NAME	BUILT-UP AREA [m ²]	FLOOR AREA [m ²]	CARPET AREA [m ²]
01.	GROUND	6.90	6.90	5.52
TOTAL		6.90	6.90	5.52

OPENING SCHEDULE:

SYMBOL	PARTICULARS	SIZE
D1	DOOR	120 X 210
W2	WINDOW	120 X 150
W3	WINDOW	180 X 150

OWNER:

SREE BHAKTHI SAMVARDHINI YOGAM TALAP, KANNUR
HINDUSTAN BHAVAN, 1, ARANGOTTAM
ALAVIL, PIN:670008

K. P. BALAKRISHNAN (PRESIDENT)

K. P. PAVITHRAN (SECRETARY)


ARCHITECT:

CERTIFIED THAT THE BUILDING PLANS ARE PREPARED IN ACCORDANCE WITH
THE PROVISIONS CONTAINED IN KPBR 2011 AND KPR ACT 1994.


K. DAMODARAN
CHIEF ARCHITECT
REG. NO. CA/2008/43011
DAMODAR ARCHITECTS
ARCHITECTS + STRUCTURE + INTERIOR
KOZHICODE, KANHANGAD

DAMODAR ARCHITECTS
architects + structural engineers
COCHIN CALICUT, KANNUR, KANHANGAD
voice: 0455-2700421 email: valsdamc@t@gmail.com


DR. LEENA A V
PRINCIPAL
SREE BHAKTHI SAMVARDHINI YOGAM
ENGINEERING & TECHNOLOGY
PAYYANNUR, KANNUR

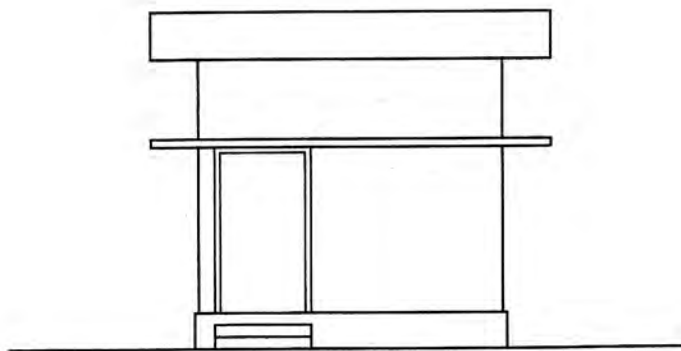

FRONT ELEVATION

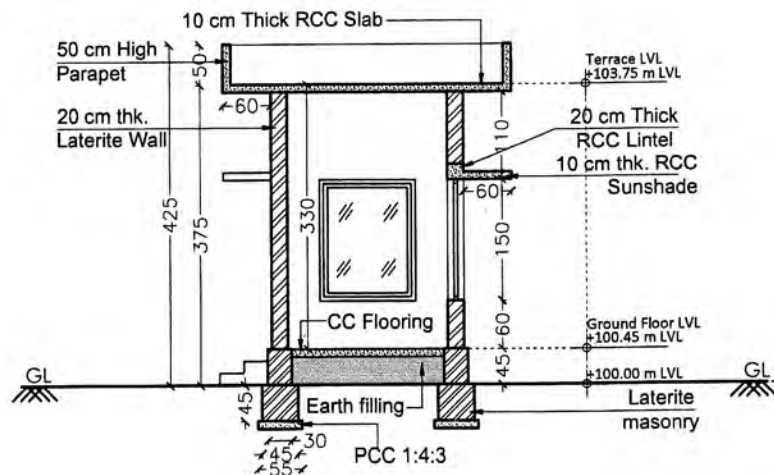

SECTION AA

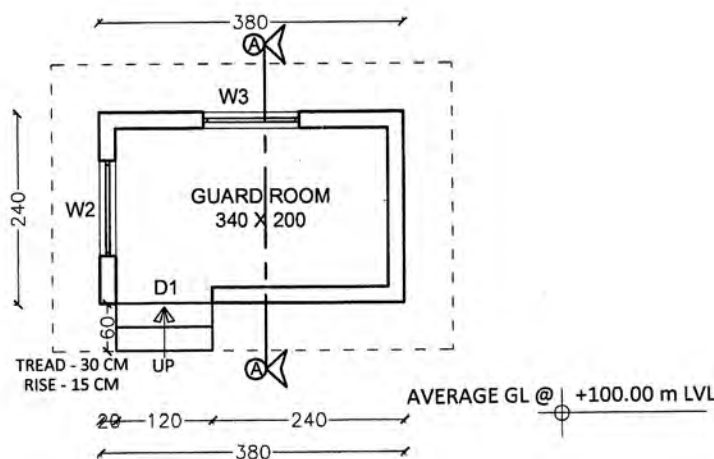

GROUND FLOOR PLAN

FLOOR AREA: 9.12 m²

PROJECT NAME:
COMPLETED ENGINEERING COLLEGE OF
SREE BHAKTHI SAMVARDHINI YOGAM AT ALAKKAD,
PAYYANNUR

REVENUE SURVEY PARTICULARS & LOCAL BODY:

R.S.NO.: 290/1, 291/1, 292, 295, 296/1, 306/1

DESOM: ALAKKAD VILLAGE: KANKOL

TALUK: TALIPARAMBA DISTRICT: KANNUR

LOCAL BODY: KANKOL ALAPPADAMBA GRAMA
PANCHAYAT

WARD NO.: 7

CONSTRUCTION STATUS:

COMPLETED

SHEET TITLE:

GROUND FLOOR PLAN, FRONT ELEVATION &
SECTION AA
GUARD ROOM - 2

SCALE: 1:100

TOTAL EXTENT: 21.5785 HECTARES [215785 m²]

F.A.R.: 0.116 COVERAGE: 5.43 %

NOTES:

ALL DIMENSIONS ARE IN CENTIMETERS

AREA STATEMENT:

SL.NO.	FLOOR NAME	BUILT-UP AREA [m ²]	FLOOR AREA [m ²]	CARPET AREA [m ²]
01.	GROUND	9.12	9.12	7.30
TOTAL		9.12	9.12	7.30

OPENING SCHEDULE:

SYMBOL	PARTICULARS	SIZE
D1	DOOR	120 X 210
W2	WINDOW	120 X 150
W3	WINDOW	180 X 150
V	VENTILATOR	80 X 60

OWNER:

SREE BHAKTHI SAMVARDHINI YOGAM TALAP, KANNUR
HINDUSTAN BHAVAN, 1, ARANGOTTAM
ALAVIL, PIN:670008

K. P. BALAKRISHNAN (PRESIDENT)

K. P. PAVITHRAN (SECRETARY)

ARCHITECT:

CERTIFIED THAT THE BUILDING PLANS ARE PREPARED IN ACCORDANCE WITH
THE PROVISIONS CONTAINED IN KPBR 2011 AND KPR ACT 1994.


K. DAMODARAN
CHIEF ARCHITECT
REG. NO. CA/2008/43011
DAMODAR ARCHITECTS
ARCHITECTS + STRUCTURE + INTERIOR
KOZHICODE, KANHANGAD

DAMODAR ARCHITECTS


architects + structural engineers
COCHIN CALICUT, KANNUR, KANHANGAD

voice: 0455-2700421 email: valsdamcit@gmail.com


DR. LEENA A V
PRINCIPAL
SREE BHAKTHI SAMVARDHINI YOGAM
ENGINEERING & TECHNOLOGY
COLLEGE
PAYYANNUR, KANNUR

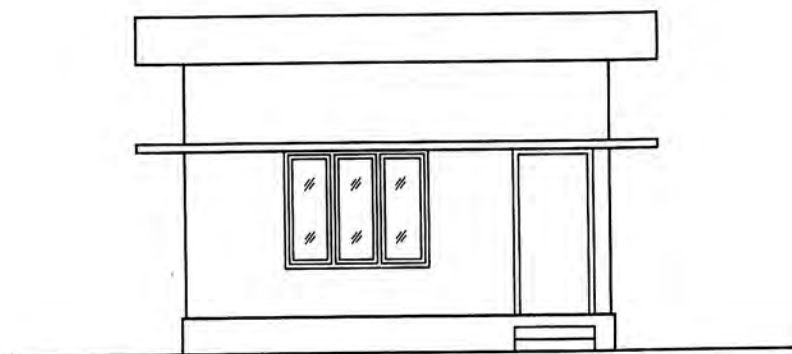

FRONT ELEVATION

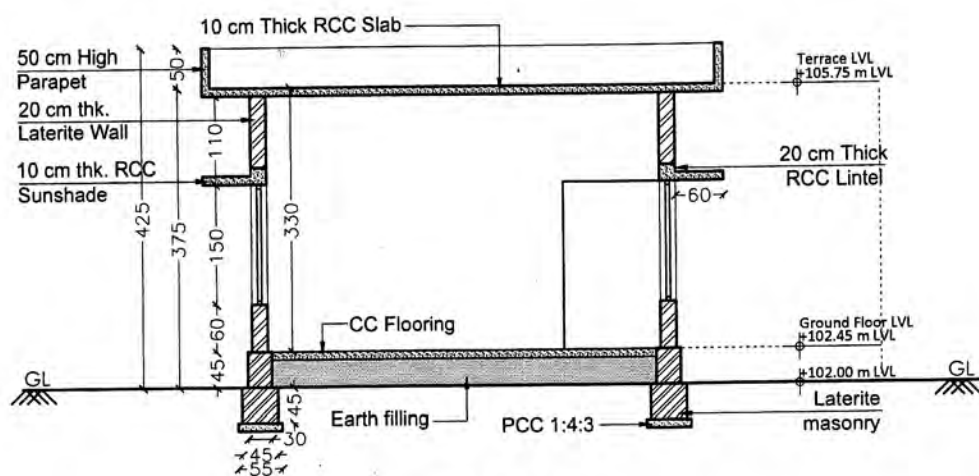

SECTION AA

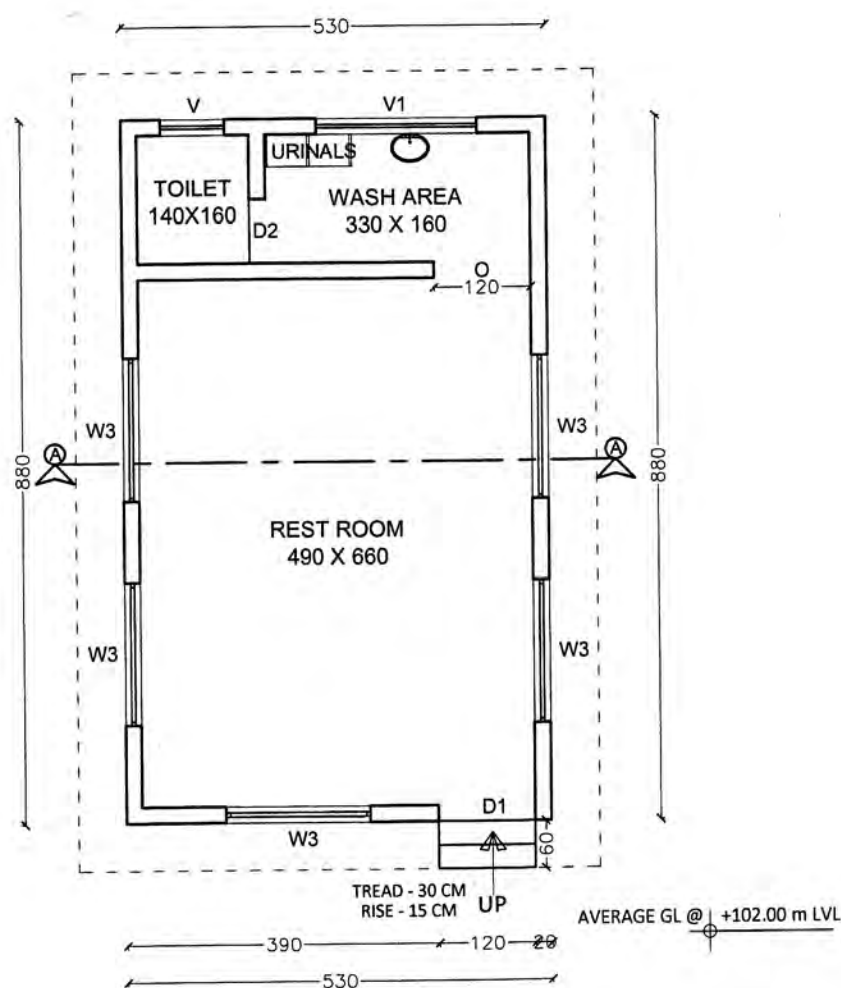

GROUND FLOOR PLAN

FLOOR AREA: 46.64 m²

DR. LEENA A V
PRINCIPAL
SREE BHAKTHI SAMVARDHINI YOGAM COLLEGE OF
ENGINEERING & TECHNOLOGY
PAYYANNUR, KANNUR

Handwritten signature

PROJECT NAME:
**COMPLETED ENGINEERING COLLEGE OF
SREE BHAKTHI SAMVARDHINI YOGAM AT ALAKKAD,
PAYYANNUR**

REVENUE SURVEY PARTICULARS & LOCAL BODY:

R.S.NO.: **290/1, 291/1, 292, 295, 296/1, 306/1**

DESOM: **ALAKKAD** VILLAGE: **KANKOL**

TALUK: **TALIPARAMBA** DISTRICT: **KANNUR**

LOCAL BODY: **KANKOL ALAPPADAMBA GRAMA
PANCHAYAT**

WARD NO.: **7**

CONSTRUCTION STATUS:

COMPLETED

SHEET TITLE:

**GROUND FLOOR PLAN, FRONT ELEVATION &
SECTION AA
GUARD'S REST ROOM [BUILDING NO. KAP VII-80]**

SCALE: **1:100**

TOTAL EXTENT: **21.5785 HECTARES [215785 m²]**

F.A.R.: **0.116** COVERAGE: **5.43 %**

NOTES:

ALL DIMENSIONS ARE IN CENTIMETERS

AREA STATEMENT:

SL.NO.	FLOOR NAME	BUILT-UP AREA [m ²]	FLOOR AREA [m ²]	CARPET AREA [m ²]
01.	GROUND	46.64	46.64	37.31
TOTAL		46.64	46.64	37.31

OPENING SCHEDULE:

SYMBOL	PARTICULARS	SIZE
D1	DOOR	120 X 210
D2	DOOR	80 X 210
W2	WINDOW	120 X 150
W3	WINDOW	180 X 150
V	VENTILATOR	80 X 60
V1	VENTILATOR	200 X 60
O	OPENING	120 X 210

OWNER:

**SREE BHAKTHI SAMVARDHINI YOGAM TALAP, KANNUR
HINDUSTAN BHAVAN, 1, ARANGOTTAM
ALAVIL, PIN:670008**

K. P. BALAKRISHNAN (PRESIDENT)


K. P. PAVITHRAN (SECRETARY)

ARCHITECT:

CERTIFIED THAT THE BUILDING PLANS ARE PREPARED IN ACCORDANCE WITH
THE PROVISIONS CONTAINED IN KPBR 2011 AND KPR ACT 1994.

**K. DAMODARAN
CHIEF ARCHITECT
REG. NO. CA/2008/43011
DAMODAR ARCHITECTS
ARCHITECTS + STRUCTURE + INTERIOR
KOZHIKODE, KANHANGAD**


DAMODAR ARCHITECTS
architects + structural engineers
COCHIN CALICUT, KANNUR, KANHANGAD
voice: 0475-2700421 email: vams@damodararchitects.com

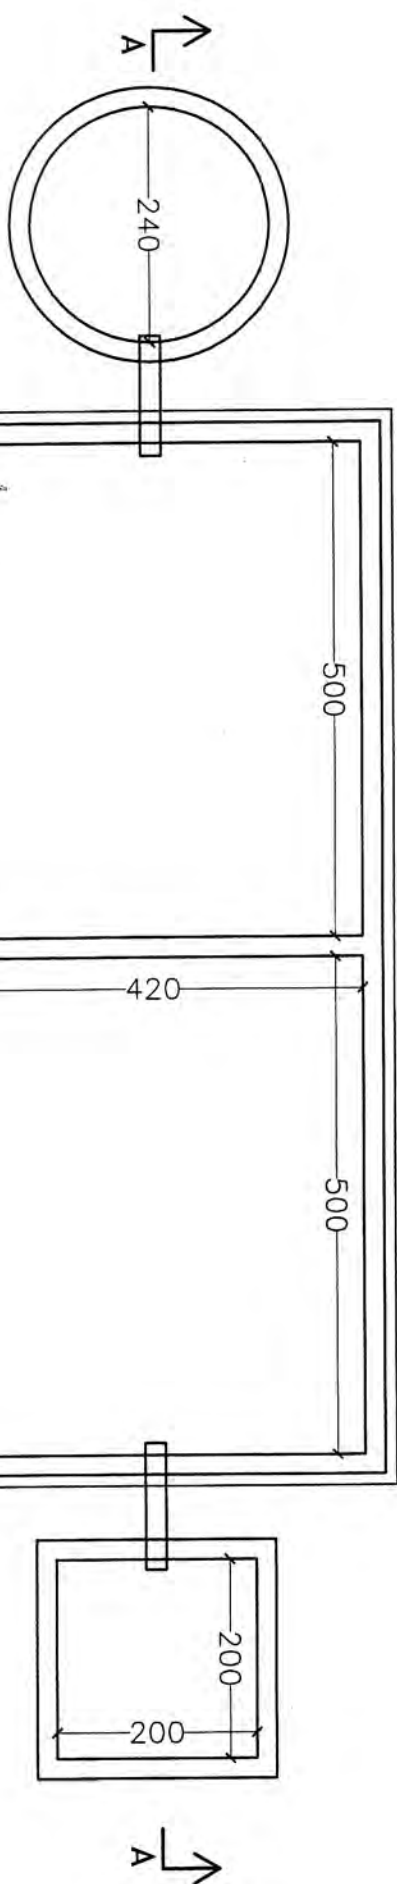

OVER FLOW TANK

COLLECTION TANK
RAIN WATER HARVESTING TANK PLAN


FILTER TANK

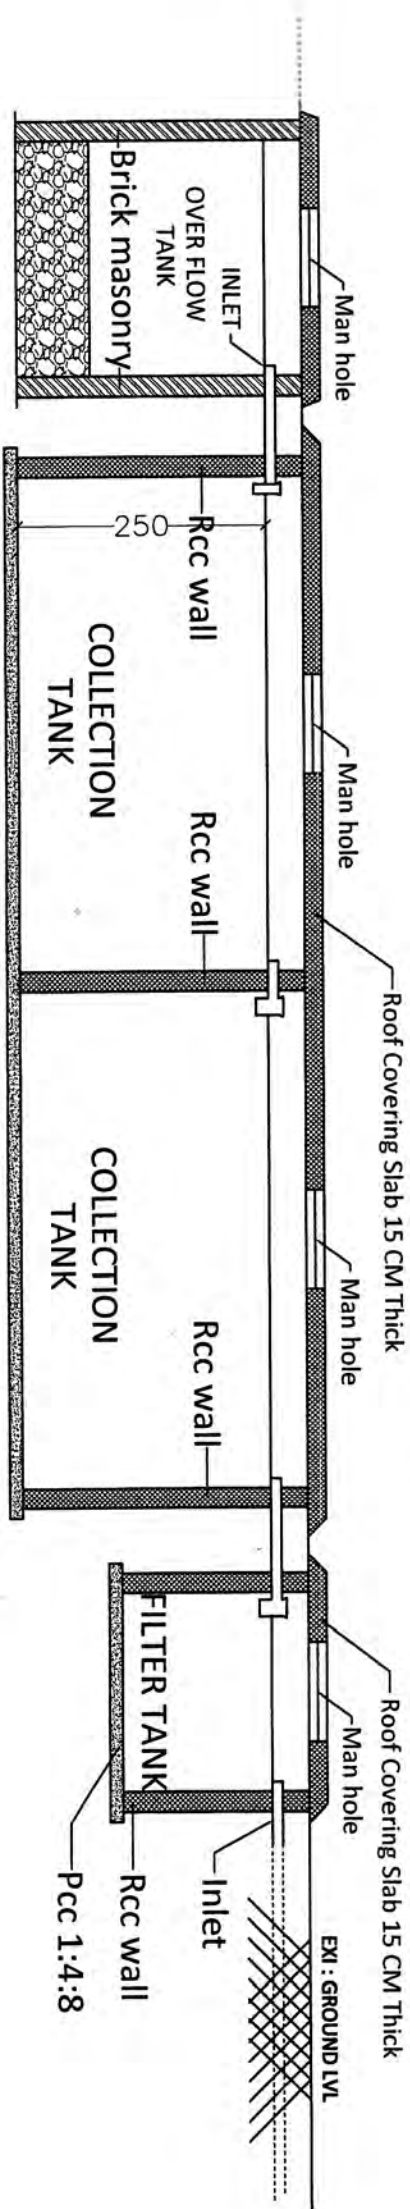

SECTION A A

RAIN WATER COLLECTION TANK AND DETAILS - Not in scale


105000 liter capacity
[1000x420x250]

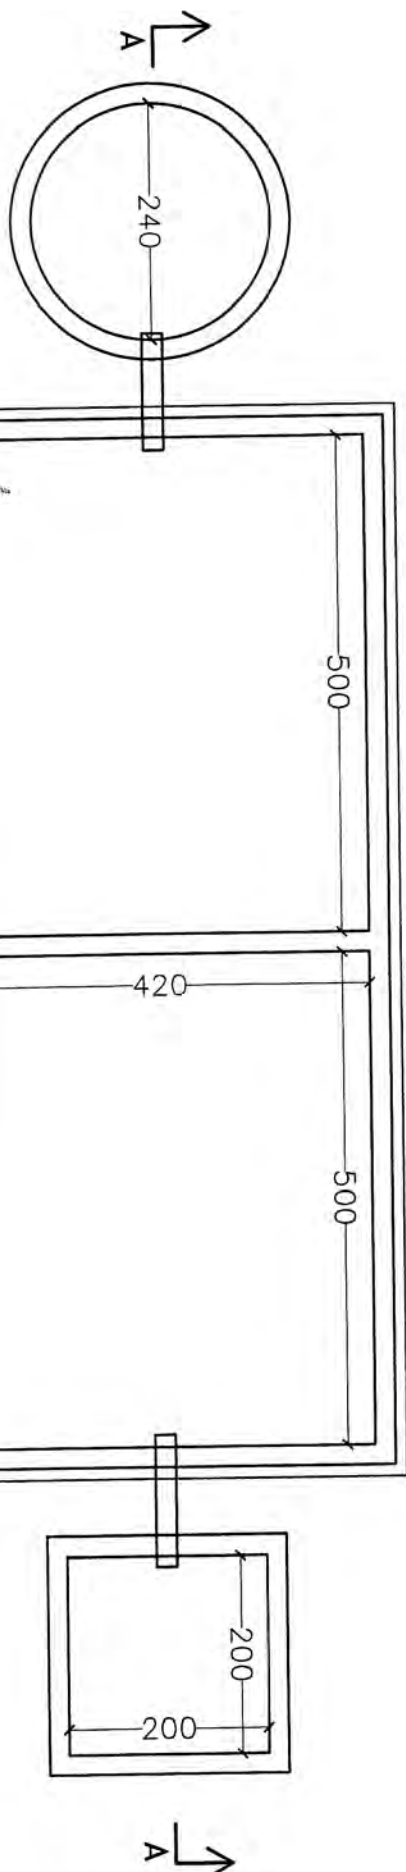

OVER FLOW TANK

COLLECTION TANK
RAIN WATER HARVESTING TANK PLAN


FILTER TANK

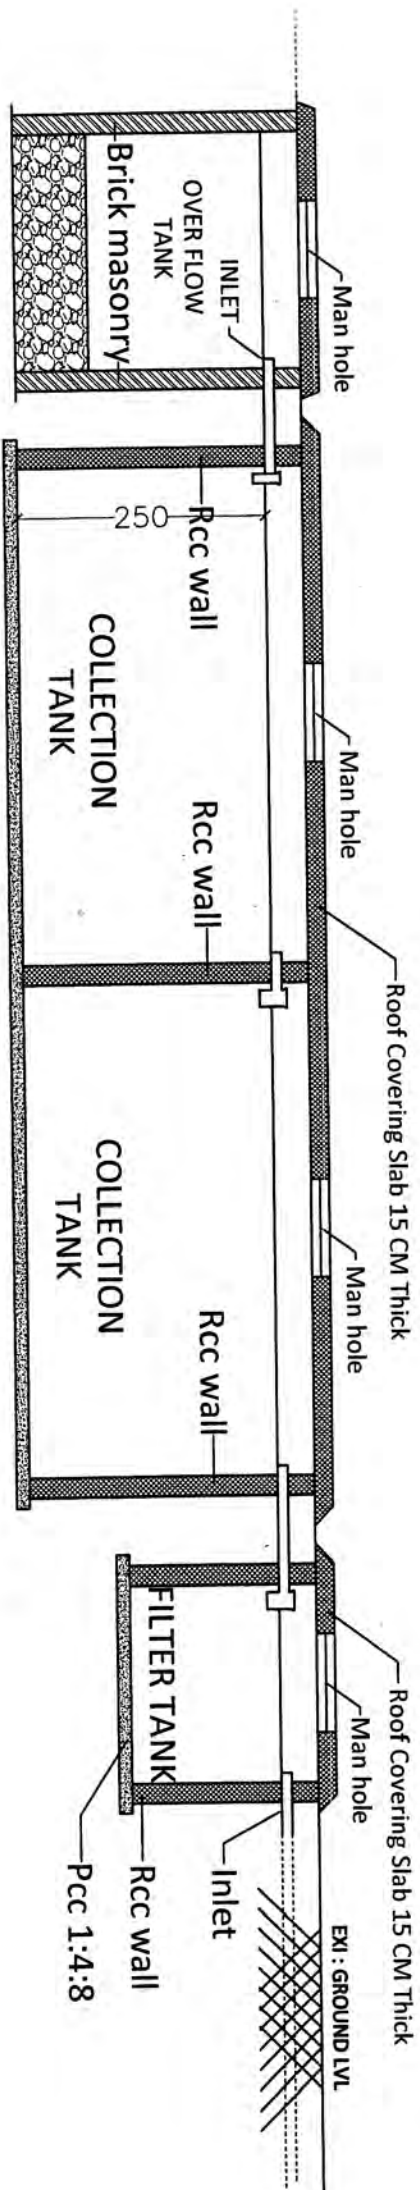

SECTION A A

RAIN WATER COLLECTION TANK AND DETAILS - Not in scale

105000 liter capacity
[1000x420x250]

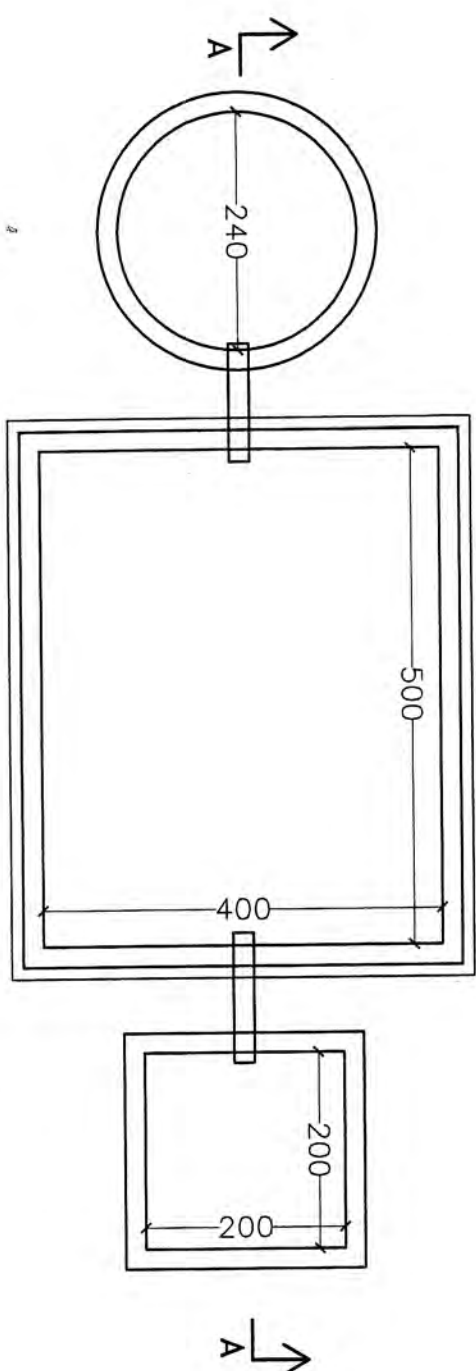


OVER FLOW TANK

COLLECTION TANK

FILTER TANK


RAIN WATER HARVESTING TANK PLAN

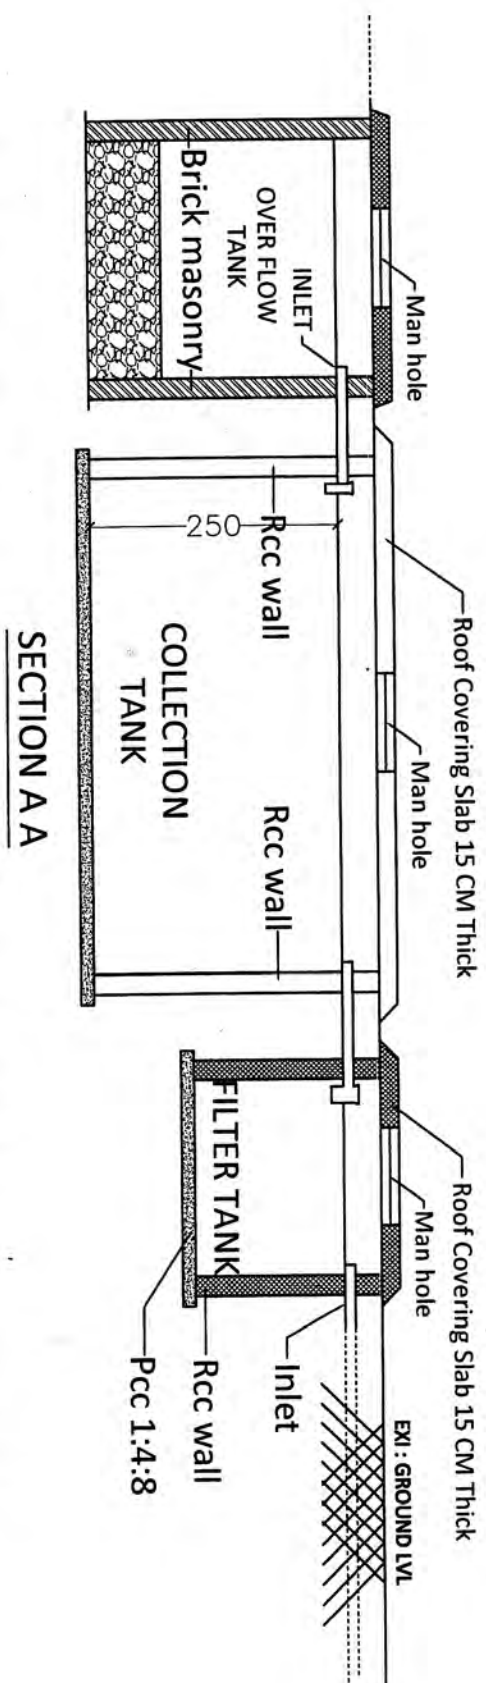

SECTION A A

RAIN WATER COLLECTION TANK AND DETAILS - Not in scale

50000 liter capacity
[500x400x250]

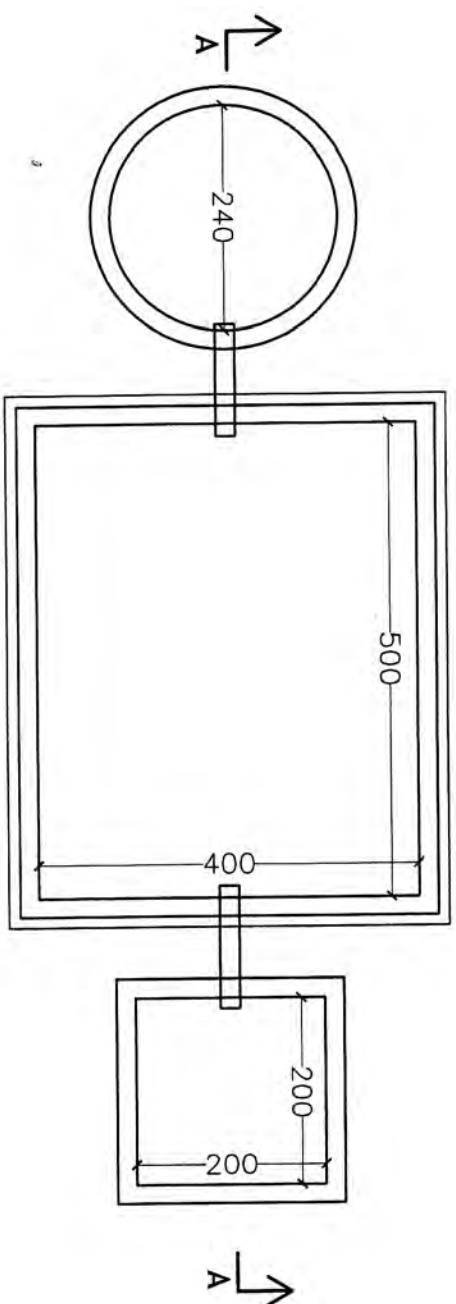


OVER FLOW TANK

COLLECTION TANK

FILTER TANK

RAIN WATER HARVESTING TANK PLAN

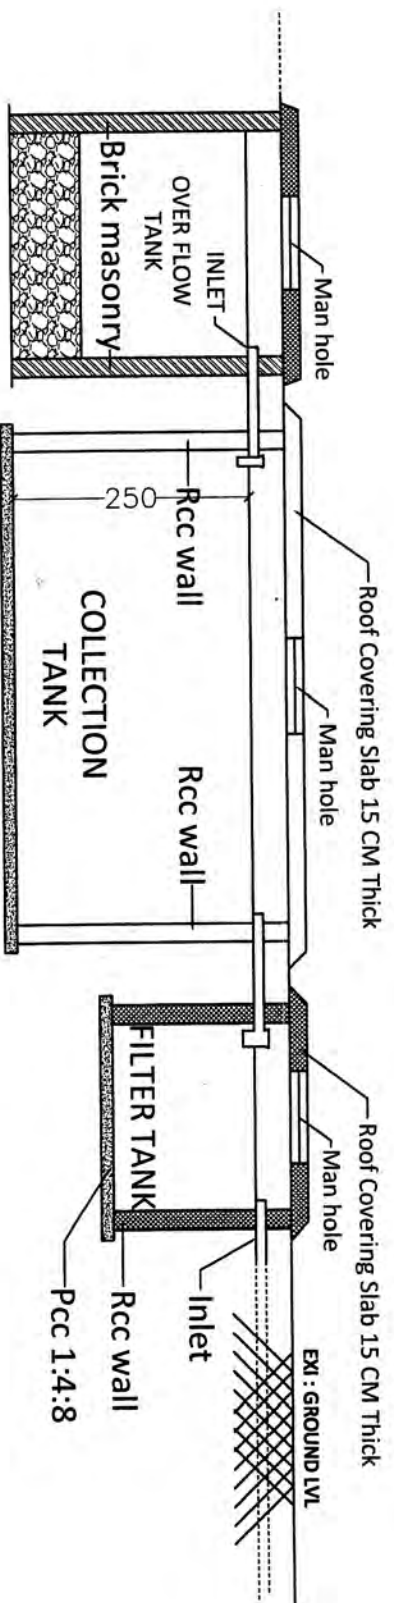

SECTION A A

RAIN WATER COLLECTION TANK AND DETAILS - Not in scale

50000 liter capacity
[500x400x250]

PROJECT NAME
**COMPLETED ENGINEERING COLLEGE OF
SREE BHAKTHI SAMVARDHINI YOGAM AT ALAKKAD,
PAYYANNUR**

REVENUE SURVEY PARTICULARS & LOCAL BODY:

R.S.NO.: 290/1, 291/1, 292, 295, 296/1, 306/1

DESOM: ALAKKAD VILLAGE: KANKOL

TALUK: TALIPARAMBA DISTRICT: KANNUR

LOCAL BODY: KANKOL ALAPPADAMBA GRAMA
PANCHAYAT

WARD NO.: 7

CONSTRUCTION STATUS:

COMPLETED

SHEET TITLE:

PLAN, SECTION & DETAILS
RAIN WATER COLLECTION TANK
MECHANICAL WORKSHOP & FLUID MECHANICS
LAB

SCALE: NTS

NOTES:
ALL DIMENSIONS ARE IN CENTIMETERS

OWNER:
SREE BHAKTHI SAMVARDHINI YOGAM TALAP, KANNUR
HINDUSTAN BHAVAN, 1, ARANGOTTAM
ALAVIL, PIN-570008
K. P. BALAKRISHNAN (PRESIDENT)

K. P. PAVITHRAN (SECRETARY)

ARCHITECT:
CERTIFIED THAT THE BUILDING PLANS ARE PREPARED IN ACCORDANCE WITH
THE PROVISIONS CONTAINED IN RFR 2011 AND RFR ACT 1994.

K. DAMODARAN
CHIEF ARCHITECT
REG. NO. CA/2008/43011
DAMODAR ARCHITECTS
ARCHITECTS + STRUCTURE + INTERIOR
KORHIKODE, KANHANAGAD

DR. LEENA A V
PRINCIPAL
SREE BHAYANA GURU COLLEGE OF
ENGINEERING & TECHNOLOGY
PAYYANUR, KANNUR

DAMODAR ARCHITECTS
architects & structural engineers
COCHIN, CALICUT, KANNUR, KANHANAGAD
phones: 9495 370633 email: vasisdamc@rediffmail.com

PROJECT NAME:
**COMPLETED ENGINEERING COLLEGE OF
SREE BHAKTHI SAMVARDHINI YOGAM AT ALAKKAD,
PAYYANNUR**

REVENUE SURVEY PARTICULARS & LOCAL BODY:

R.S.NO.: **290/1, 291/1, 292, 295, 296/1, 306/1**

DESDM: **ALAKKAD** VILLAGE: **KANKOL**

TALUK: **TALIPARAMBA** DISTRICT: **KANNUR**

LOCAL BODY: **KANKOL ALAPPADAMBA GRAMA
PANCHAYAT**

WARD NO.: **7**

CONSTRUCTION STATUS:

COMPLETED

SHEET TITLE:

**PLAN, SECTION & DETAILS
SEPTIC TANK
ADMINISTRATIVE BLOCK**

SCALE: **NTS**

NOTES:
ALL DIMENSIONS ARE IN CENTIMETERS

OWNER:

**SREE BHAKTHI SAMVARDHINI YOGAM TALAP, KANNUR
HINDUSTAN BHAVAN, 1, ARANGOTTAM
ALAVIL, PIN-670008**

K. P. BALAKRISHNAN (PRESIDENT)

K. P. PAVITHRAN (SECRETARY)



ARCHITECT:

**CERTIFIED THAT THE BUILDING PLANS ARE PREPARED IN ACCORDANCE WITH
THE PROVISIONS CONTAINED IN KPBR 2011 AND KPR ACT 1994.**

**K. DAMODARAN
CHIEF ARCHITECT
REG. NO. CA/2008/43011
DAMODAR ARCHITECTS
ARCHITECTS + STRUCTURE + INTERIOR
KOZHIKODE, KANNIANGAD**

DR. LEENA A V
PRINCIPAL
**SREE BHAYANA GURU COLLEGE OF
ENGINEERING & TECHNOLOGY
PAYYANUR, KANNUR**
DAMODAR ARCHITECTS
architects + structural engineers
COCHIN, CALICUT, KANNUR, KANNIANGAD
voice: 0495 3200433 email: vladamod@rediffmail.com

46

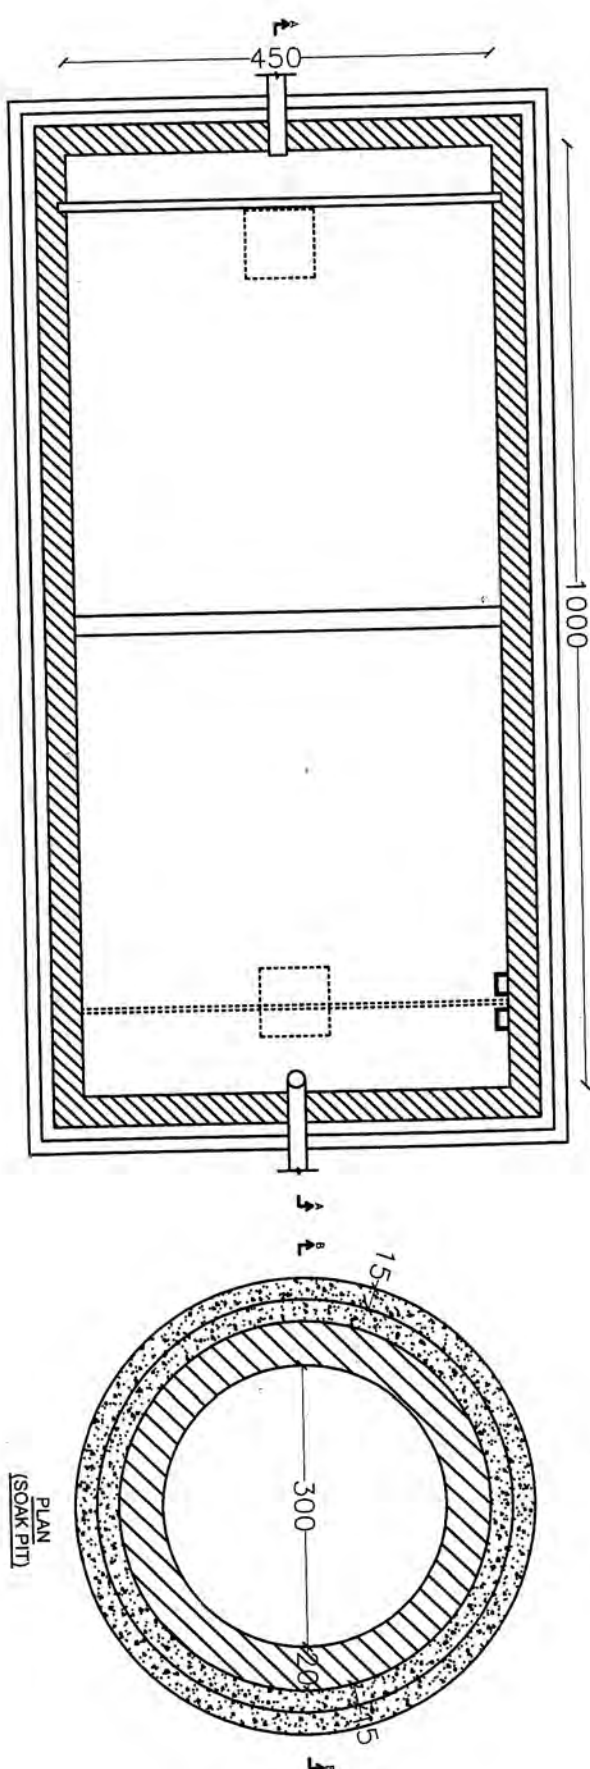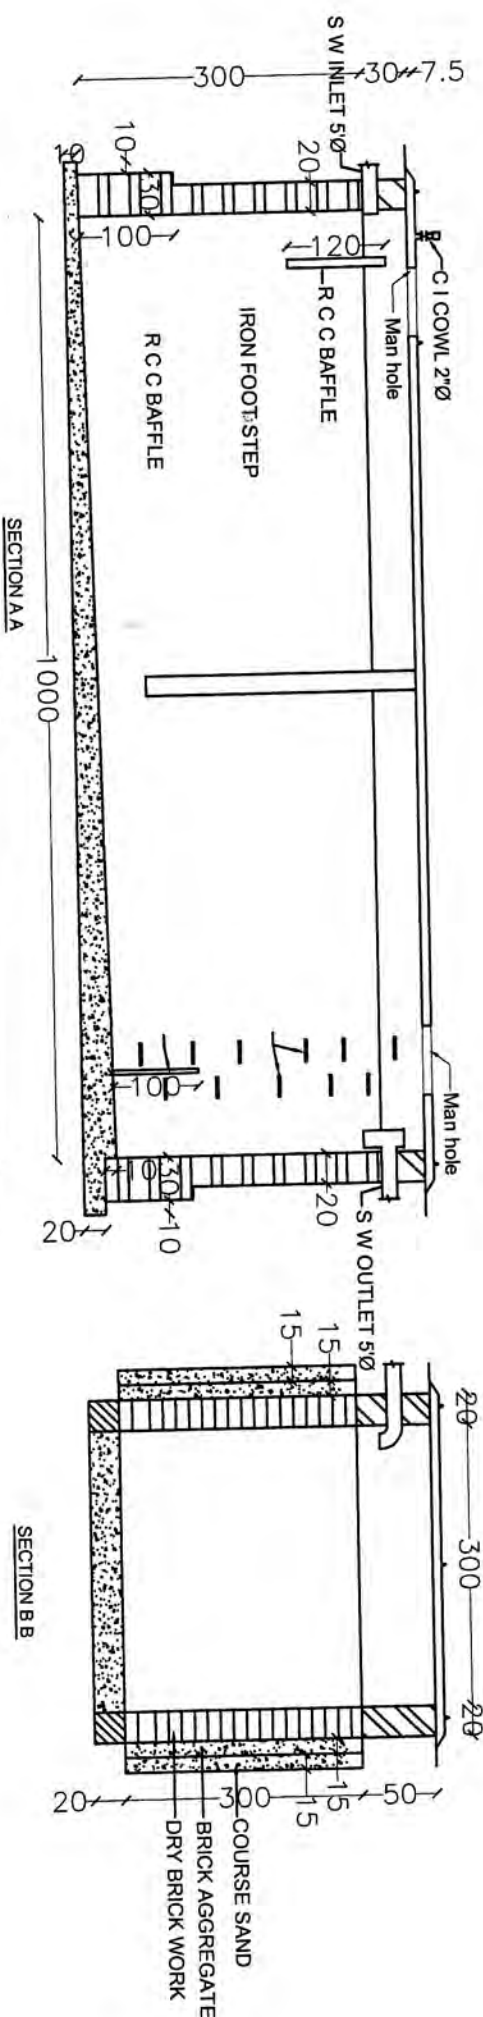

PLAN
(SEPTIC TANK)

SEPTIC TANK DETAILS - Not in scale

**135000 liter capacity
1000x450x300**

PROJECT NAME:
**COMPLETED ENGINEERING COLLEGE OF
SREE BHAKTHI SAMVARDHINI YOGAM AT ALAKKAD,
PAYYANNUR**

REVENUE SURVEY PARTICULARS & LOCAL BODY:
R.S.NO.: **290/1, 291/1, 292, 295, 296/1, 306/1**
DEOM: **ALAKKAD** VILLAGE: **KANKOL**
TALUK: **TALIPARAMBA** DISTRICT: **KANNUR**
LOCAL BODY: **KANKOL ALAPPADAMBA GRAMA
PANCHAYAT**

WARD NO.: **7**

CONSTRUCTION STATUS:
COMPLETED

SHEET TITLE:
**PLAN, SECTION & DETAILS
SEPTIC TANK
CIVIL BLOCK**

SCALE: **NTS**

NOTES:
ALL DIMENSIONS ARE IN CENTIMETERS

OWNER:
**SREE BHAKTHI SAMVARDHINI YOGAM TALAP, KANNUR
HINDUSTAN BHAVAN, 1, ARANGOTTAM
ALAYIL, PIN-470008**

K. P. BALAKRISHNAN (PRESIDENT)

K. P. PAVITHRAN (SECRETARY)

ARCHITECT:
**CERTIFIED THAT THE BUILDING PLANS ARE PREPARED IN ACCORDANCE WITH
THE PROVISIONS CONTAINED IN IRRB 2011 AND XPR ACT 1994.**

K. DAMODARAN
CHIEF ARCHITECT
REG. NO. CA/2008/49011
DAMODAR ARCHITECTS
ARCHITECTS + STRUCTURE + INTERIOR
KOZHICODE, KANHANGAD



DAMODAR ARCHITECTS

architects + structural engineers
COCHIN, CALICUT, KANNUR, KANHANGAD
voice: 0495-208821 email: vladamc@dmrill.com


DR. LEENA A V
PRINCIPAL
SREE BHAYANA GURU COLLEGE OF
ENGINEERING & TECHNOLOGY
PAYYANUR, KANNUR

DR. LEENA A V

48

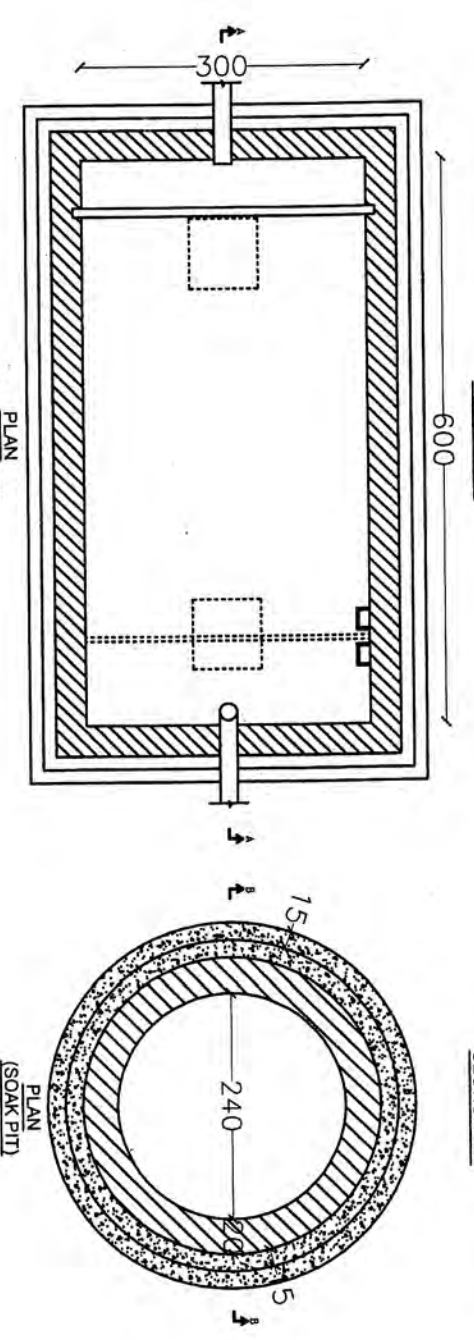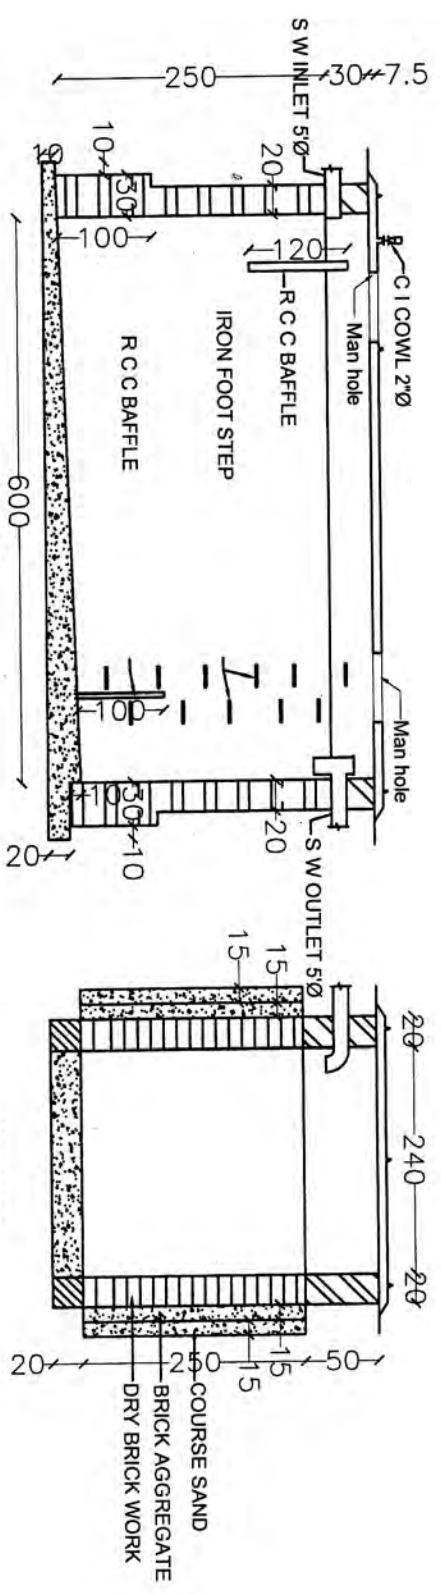

SEPTIC TANK DETAILS - Not in scale
45000 liter capacity
600x300x250

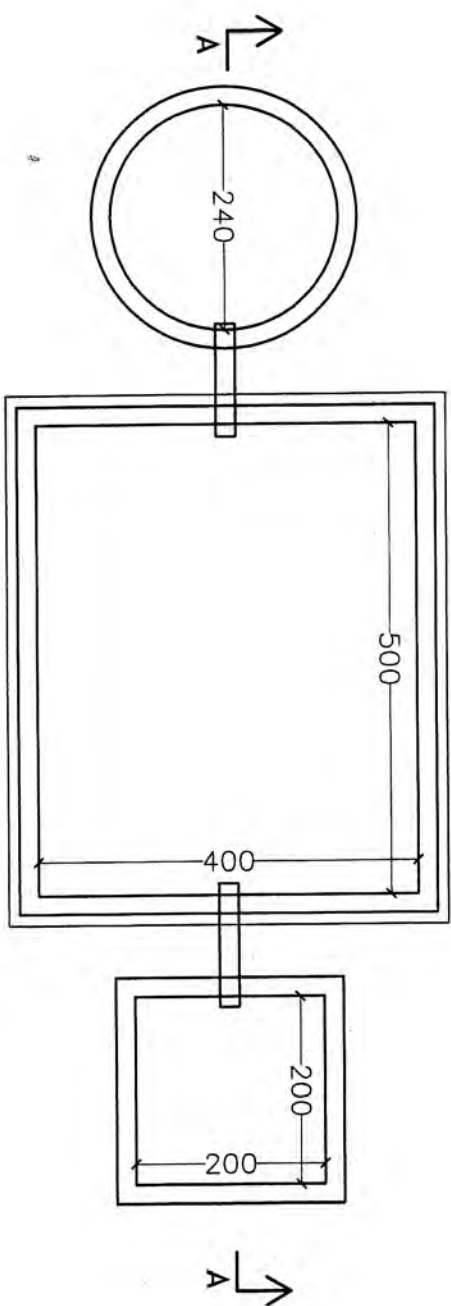


OVER FLOW TANK

COLLECTION TANK

FILTER TANK

RAIN WATER HARVESTING TANK PLAN

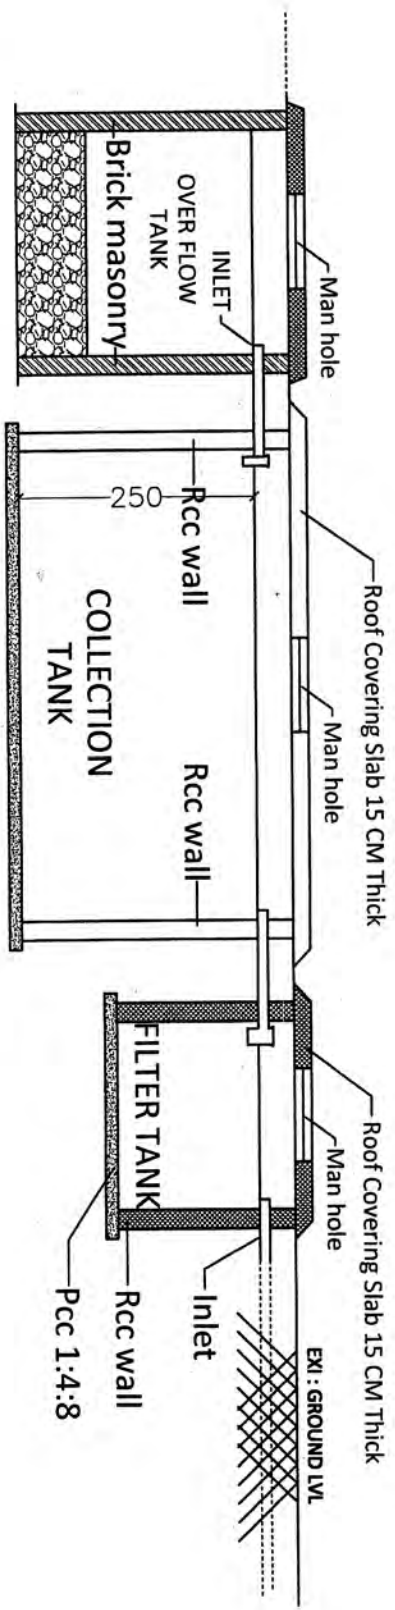

SECTION A A

RAIN WATER COLLECTION TANK AND DETAILS - Not in scale

50000 liter capacity
[500x400x250]

PROJECT NAME:
**COMPLETED ENGINEERING COLLEGE OF
SREE BHAKTHI SAMVARDHINI YOGAM AT ALAKKAD,
PAYYANNUR**

REVENUE SURVEY PARTICULARS & LOCAL BODY:
R.S.NO.: **290/1, 291/1, 292, 295, 296/1, 306/1**

DESOM: **ALAKKAD** VILLAGE: **KANKOL**

TALUK: **TALIPARAMBA** DISTRICT: **KANNUR**

LOCAL BODY: **KANKOL ALAPPADAMBA GRAMA
PANCHAYAT**

WARD NO.: **7**

CONSTRUCTION STATUS:
COMPLETED

SHEET TITLE:
**PLAN, SECTION & DETAILS
RAIN WATER COLLECTION TANK
CANTEEN**

SCALE: **NTS**

NOTES:
ALL DIMENSIONS ARE IN CENTIMETERS

OWNER:
**SREE BHAKTHI SAMVARDHINI YOGAM TALAP, KANNUR
HINDUSTAN BHAVAN, 1, ARANGOTTAM
ALAVIL, PIN-670008**

K. P. BALAKRISHNAN (PRESIDENT)

K. P. PAVITHRAN (SECRETARY)


ARCHITECT:
**CERTIFIED THAT THE BUILDING PLANS ARE PREPARED IN ACCORDANCE WITH
THE PROVISIONS CONTAINED IN RFRB 2011 AND RFR ACT 1974.**

K. DAMODARAN
CHIEF ARCHITECT
REG. NO. CA/2008/43011
DAMODAR ARCHITECTS
ARCHITECTS + STRUCTURE + INTERIOR
KOZHICODE, KANHANGAD

DR. LEENA A V
PRINCIPAL
SREE BHAYANA GURU COLLEGE OF
ENGINEERING & TECHNOLOGY
PAYYANNUR, KANNUR

ARCHITECTS & structural engineers
COCHIN, CALICUT, KANNUR, KANHANGAD
PHONE: 0495-2700423 email: vskmrcet@gmail.com

49

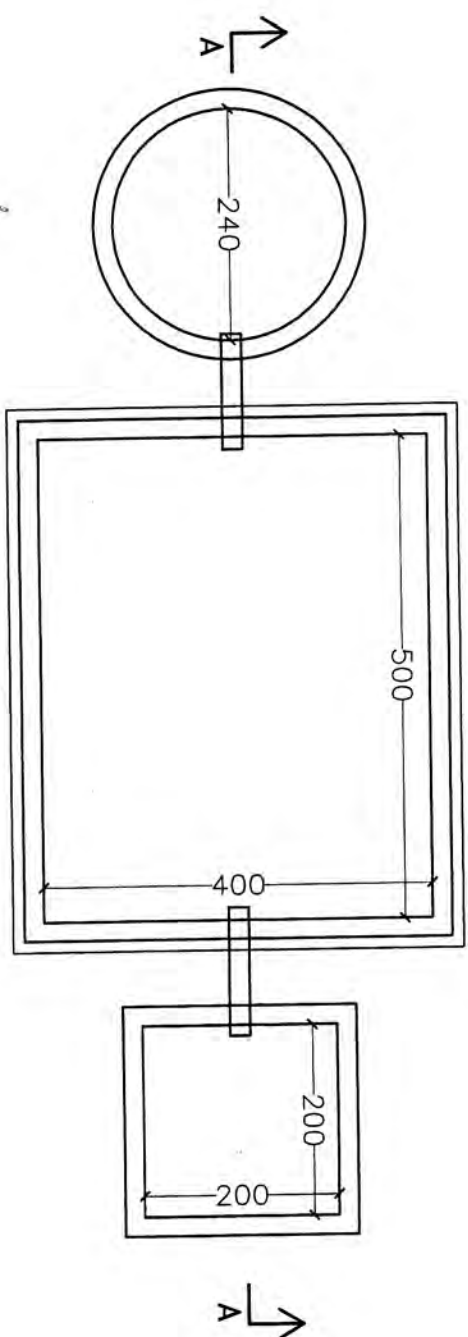


OVER FLOW TANK

COLLECTION TANK

FILTER TANK

RAIN WATER HARVESTING TANK PLAN

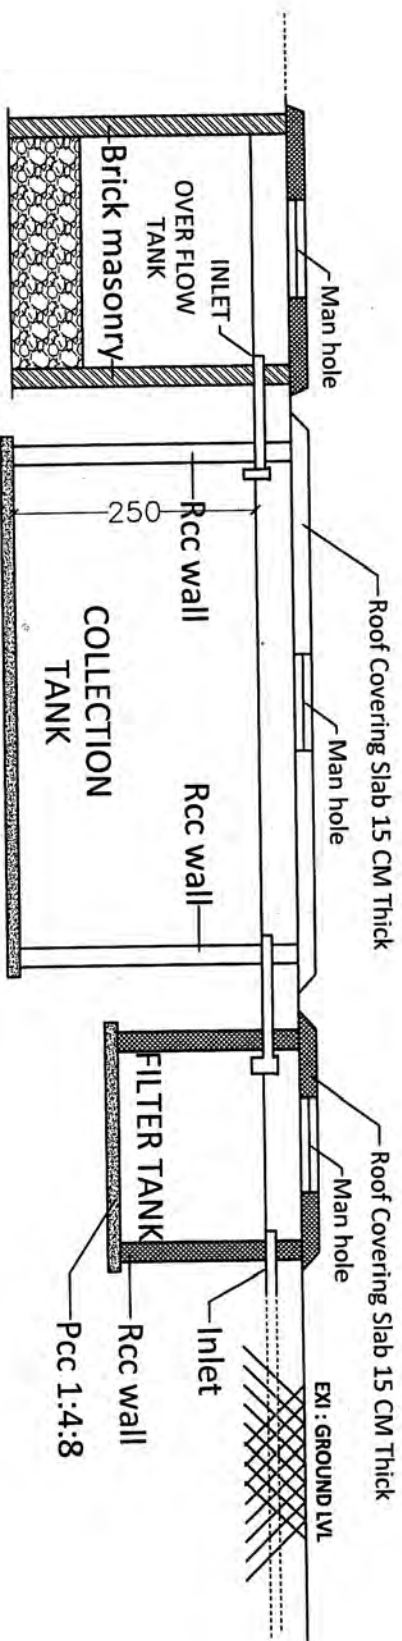

SECTION A A

RAIN WATER COLLECTION TANK AND DETAILS - Not in scale

50000 liter capacity
[500x400x250]

PROJECT NAME
**COMPLETED ENGINEERING COLLEGE OF
SREE BHAKTHI SAMVARDHINI YOGAM AT ALAKKAD,
PAYYANNUR**

REVENUE SURVEY PARTICULARS & LOCAL BODY:

R.S.NO.: **290/1, 291/1, 292, 295, 296/1, 306/1**

DESOM: **ALAKKAD** VILLAGE: **KANKOL**

TALUK: **TAUPARAMBA** DISTRICT: **KANNUR**

LOCAL BODY: **KANKOL ALAPPADAMBA GRAMA
PANCHAYAT**

WARD NO.: **7**

CONSTRUCTION STATUS:

COMPLETED

SHEET TITLE

**PLAN, SECTION & DETAILS
RAIN WATER COLLECTION TANK
GENTS HOSTEL**

SCALE: **NTS**

NOTES:

ALL DIMENSIONS ARE IN CENTIMETERS

OWNER:

**SREE BHAKTHI SAMVARDHINI YOGAM TALAP, KANNUR
HINDUSTAN BHAVAN, 1, ARANGOTTAM
ALAVIL, PIN-570008**

K. P. BALAKRISHNAN (PRESIDENT)

K. P. PAYITHIRAN (SECRETARY)


ARCHITECT:

**CERTIFIED THAT THE BUILDING PLANS ARE PREPARED IN ACCORDANCE WITH
THE PROVISIONS CONTAINED IN KPER 2011 AND KPR ACT 1994.**

**K. DAMODARAN
CHIEF ARCHITECT
REG. NO. CA/2008/43011
DAMODAR ARCHITECTS
ARCHITECTS + STRUCTURE + INTERIOR
KOZHIMODE, KANNANGAD**

DR. LEENA A V
PRINCIPAL
SREE BHAYANA GURU COLLEGE OF
ENGINEERING & TECHNOLOGY
PAYYANUR, KANNUR, DAMODAR

ARCHITECTS
architects & structural engineers
COCHIN, CALICUT, KANNUR, KANNANGAD
voice: 0495-2700821 email: vijaydamodari@gmail.com

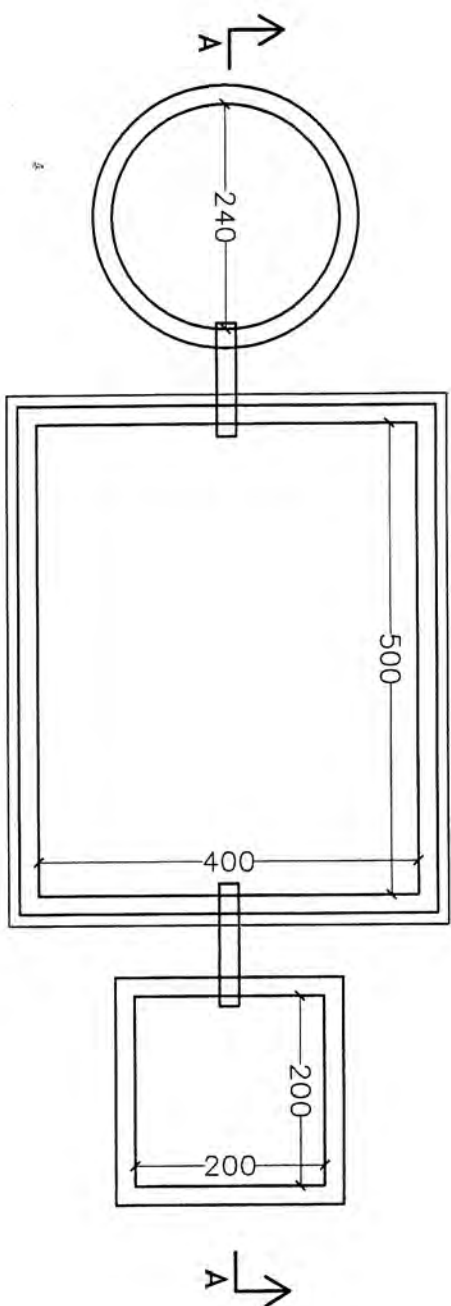


OVER FLOW TANK

COLLECTION TANK

FILTER TANK

RAIN WATER HARVESTING TANK PLAN

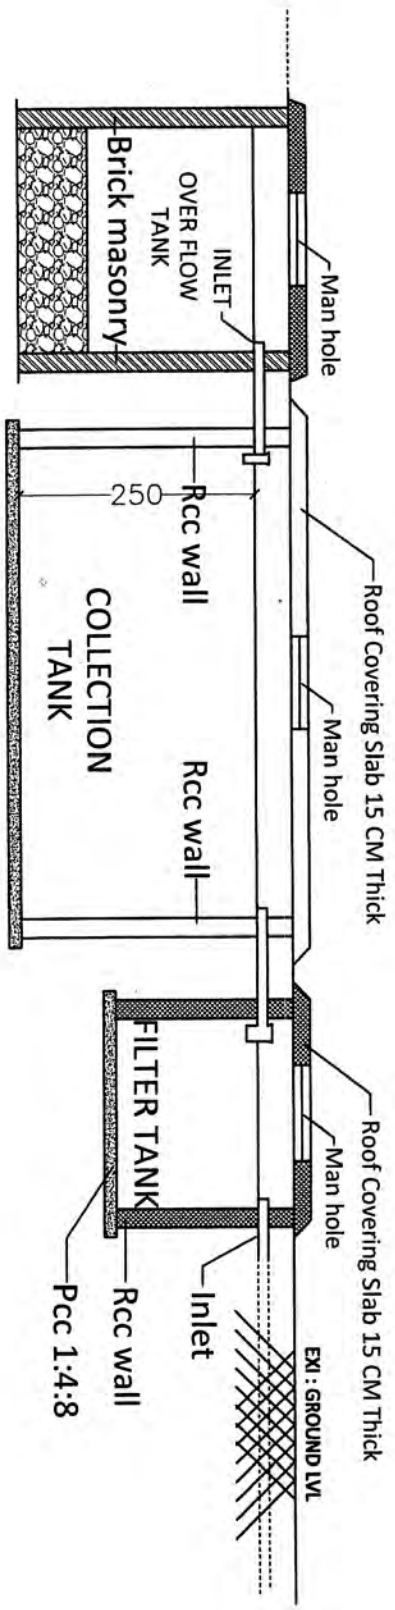

RAIN WATER COLLECTION TANK AND DETAILS - Not in scale

50000 liter capacity
[500x400x250]

PROJECT NAME:
**COMPLETED ENGINEERING COLLEGE OF
SREE BHAKTHI SAMVARDHINI YOGAM AT ALAKKAD,
PAYYANNUR**

REVENUE SURVEY PARTICULARS & LOCAL BODY:

R.S.NO.: **290/1, 291/1, 292, 295, 296/1, 306/1**

DESOM: **ALAKKAD** VILLAGE: **KANKOL**

TALUK: **TALIPARAMBA** DISTRICT: **KANNUR**

LOCAL BODY: **KANKOL ALAPPADAMBA GRAMA
PANCHAYAT**

WARD NO.: **7**

CONSTRUCTION STATUS:

COMPLETED

SHEET TITLE:

**PLAN, SECTION & DETAILS
RAIN WATER COLLECTION TANK
LADIES HOSTEL**

SCALE: **NTS**

NOTES:

ALL DIMENSIONS ARE IN CENTIMETERS

OWNER:

**SREE BHAKTHI SAMVARDHINI YOGAM TALAP, KANNUR
HINDUSTAN BHAYAN, I, ARANGOTTAM
ALAYIL, PIN: 670008**

K. P. BALAKRISHNAN (PRESIDENT)

K. P. PAVITHRAN (SECRETARY)


ARCHITECT:

CERTIFIED THAT THE BUILDING PLANS ARE PREPARED IN ACCORDANCE WITH
THE PROVISIONS CONTAINED IN KRR 2011 AND RFR ACT 1994.

**K. DAMODARAN
CHIEF ARCHITECT
REG. NO. CA/2008/43011
DAMODAR ARCHITECTS
ARCHITECTS + STRUCTURE + INTERIOR
KOZHIKODE, KANNANGAD**


DR. LEENA A V
PRINCIPAL
SREE BHAYANA GURU COLLEGE OF
ENGINEERING & TECHNOLOGY
PAYYANUR, KANNUR

DAMODAR ARCHITECTS
architects + structural engineers
COCHIN, CALICUT, KANNUR, KANNANGAD
phone: 0495-706673 email: vjdamodar@rediffmail.com

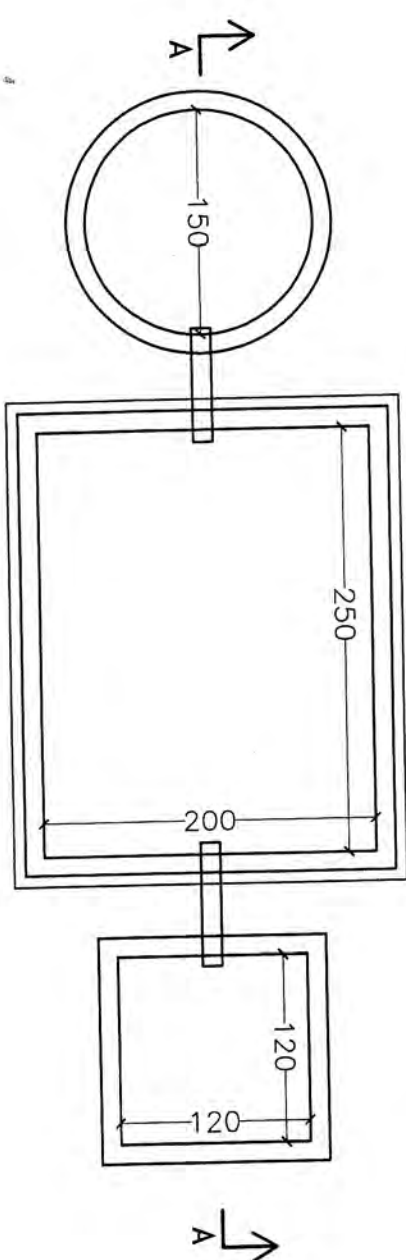

OVER FLOW TANK COLLECTION TANK FILTER TANK

RAIN WATER HARVESTING TANK PLAN

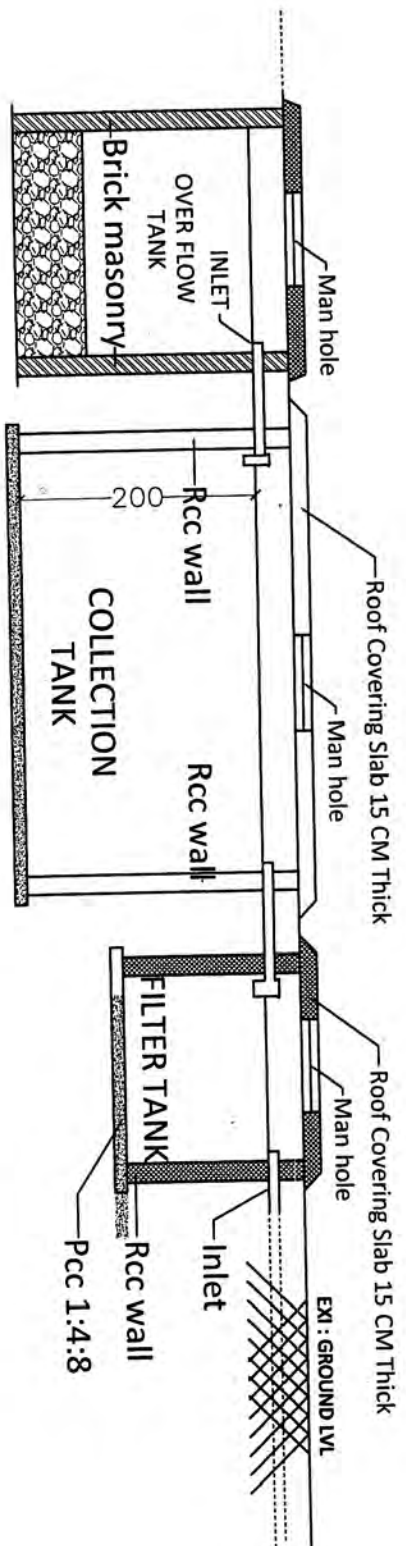

SECTION A A

RAIN WATER COLLECTION TANK AND DETAILS - Not in scale

10000 liter capacity
[250x200x200]

PROJECT NAME:
**COMPLETED ENGINEERING COLLEGE OF
SREE BHAKTHI SAMVARDHINI YOGAM AT ALAKKAD,
PAYYANNUR**

REVENUE SURVEY PARTICULARS & LOCAL BODY:
R.S.NO.: **290/1, 291/1, 292, 295, 296/1, 306/1**
DESCOM: **ALAKKAD** VILLAGE: **KANKOL**
TALUK: **TALIPARAMBHA** DISTRICT: **KANNUR**
LOCAL BODY: **KANKOL ALAPPADAMBA GRAMA
PANCHAYAT**

WARD NO.: **7**
CONSTRUCTION STATUS:
COMPLETED

SHEET TITLE:
**PLAN, SECTION & DETAILS
RAIN WATER COLLECTION TANK
STAFF QUARTERS**

SCALE: **NTS**
NOTES:
ALL DIMENSIONS ARE IN CENTIMETERS

OWNER:
**SREE BHAKTHI SAMVARDHINI YOGAM TALAP, KANNUR
HINDUSTAN BHAVAN, 1, ARANGOTTAM
ALAVIL, PIN-670008**

K. P. BALAKRISHNAN (PRESIDENT)
K. P. PAVITHRAN (SECRETARY)

ARCHITECT:
CERTIFIED THAT THE BUILDING PLANS ARE PREPARED IN ACCORDANCE WITH
THE PROVISIONS CONTAINED IN RFRB 2011 AND RFR ACT 1974.

K. DAMODARAN
CHIEF ARCHITECT
REG. NO. CA/2008/43011
DAMODAR ARCHITECTS
ARCHITECTS + STRUCTURE + INTERIOR
KOZHIKODE, KANNANUR

Dr. Leena A V
DR. LEENA A V
PRINCIPAL
SREE BHAYANA GURU COLLEGE OF
ENGINEERING & TECHNOLOGY
PAYYANUR, KANNUR

DAMODAR ARCHITECTS
Architects + structural engineers
COCHIN, CHILICUT, KANNUR, KANNANUR
PHONE: 0495 770021 email: vdsdamodarc@gmail.com

PROJECT NAME:
**COMPLETED ENGINEERING COLLEGE OF
SREE BHAKTHI SAMVARDHINI YOGAM AT ALAKKAD,
PATTANUR**

REVENUE SURVEY PARTICULARS & LOCAL BODY:

R.S.NO.: **290/1, 291/1, 292, 295, 296/1, 306/1**

DEOM: **ALAKKAD** VILLAGE: **KANKOL**

TALUK: **TAUPARAMBA** DISTRICT: **KANNUR**

LOCAL BODY: **KANKOL ALAPPADAMBA GRAMA
PANCHAYAT**

WARD NO.: **7**

CONSTRUCTION STATUS:

COMPLETED

SHEET TITLE:

**PLAN, SECTION & DETAILS
SEPTIC TANK
ADMINISTRATIVE BLOCK**

SCALE: **NTS**

NOTE:

ALL DIMENSIONS ARE IN CENTIMETERS

OWNER:

**SREE BHAKTHI SAMVARDHINI YOGAM TALAF, KANNUR
HINDUSTAN BHAVAN, 1, ARANGOTTAM
ALAVIL PIN-670008**

K. P. BALAKRISHNAN (PRESIDENT)

K. P. PAVITHRAN (SECRETARY)

ARCHITECT:

CERTIFIED THAT THE BUILDING PLANS ARE PREPARED IN ACCORDANCE WITH
THE PROVISIONS CONTAINED IN RPR 2011 AND RPR ACT 1974.

**K. DAMODARAN
CHIEF ARCHITECT
REG. NO. CA/2008/43011
DAMODAR ARCHITECTS
ARCHITECTS + STRUCTURE + INTERIOR
KOZHIKODE, KANNANGAD**

DR. LEENA A V
PRINCIPAL
SREE BHAYANA GURU COLLEGE OF
ENGINEERING & TECHNOLOGY
PATTANUR, KANNUR

DR ARCHITECTS
architects & structural engineers
COCHIN, CALICUT, KANNUR, KANNANGAD
PHONE: 0483-2700331 email: drarchitects@gmail.com

REVENUE SURVEY PARTICULARS & LOCAL BODY:

DESOM:

DESOM:	VILLAGE:
ALAKKAD	KANKOL

TALUK:	DISTRICT:
TALIPARAMBA	KANNUR

LOCAL BODY: KANKOL ALAPPADAMBA GRAMA
PANCHAYAT

WARD NO.: 7

CONSTRUCTION STATUS:

COMPLETED

SHEET TITLE:

PLAN, SECTION & DETAILS SEPTIC TANK CANTEEN

SCALE: NTS

NOTES

ALL DIMENSIONS ARE IN CENTIMETERS

OWNER

SREE BHAKTHI SAMVARDHINI YOGAM TALAP, KANNUR
HINDUSTAN BHAVAN, 1, ARANGOTTAM
ALAVIL, PIN:670008

K. P. BALAKRISHNAN (PRESIDENT)

K. P. PAVITHRAN [SECRETARY]

ARCHITECT:

CERTIFIED THAT THE BUILDING PLANS ARE PREPARED IN ACCORDANCE WITH THE PROVISIONS CONTAINED IN KPBR 2011 AND KPR ACT 1994.

K. DAMODARAN
CHIEF ARCHITECT
REG. NO. CA/2008/43011
DAMODAR ARCHITECTS
ARCHITECTS + STRUCTURE + INTERIOR
KOZHIKODE, KANHANGAD

DR. LEENA V
PRINCIPAL

DR. LEENA
PRINCIPAL
SREE NARAYANA GURU COLLEGE OF
ENGINEERING & TECHNOLOGY
RAYANUR, KANNUR

WDR ARCHITECTS

architects + structural engineers
COCHIN, CALICUT, KANNUR, KANHANGAD
voice: 0495-2700421 email: valsdamc@t@gmail.com

54

PROJECT NAME:
COMPLETED ENGINEERING COLLEGE OF
SREE BHAKTHI SAMVARDHINI YOGAM AT ALAKKAD,
PAYYANNUR

REVENUE SURVEY PARTICULARS & LOCAL BODY:

R.S.NO.: 290/1, 291/1, 292, 295, 296/1, 306/1

DESIGN: ALAKKAD VILLAGE: KANKOL

TALUK: TALIPARAMBA DISTRICT: KANNUR

LOCAL BODY: KANKOL ALAPPADAMBA GRAMA
PANCHAYAT

WARD NO.: 7

CONSTRUCTION STATUS:

COMPLETED

SHEET TITLE:

PLAN, SECTION & DETAILS
SEPTIC TANK
GENTS HOSTEL

SCALE: NTS

NOTES:

ALL DIMENSIONS ARE IN CENTIMETERS

OWNER:

SREE BHAKTHI SAMVARDHINI YOGAM TALAP, KANNUR
HINDUSTAN BHAVAN, 1, ARANGOTTAM
ALAVIL, PIN-570008

K. P. BALAKRISHNAN (PRESIDENT)

K. P. PAYITHRAN (SECRETARY)

ARCHITECT:

CERTIFIED THAT THE BUILDING PLANS ARE PREPARED IN ACCORDANCE WITH
THE PROVISIONS CONTAINED IN KPR 2011 AND KPR ACT 1994.

K. DAMODARAN
CHIEF ARCHITECT
REG. NO. CA/2008/45011
DAMODAR ARCHITECTS
ARCHITECTS + STRUCTURE + INTERIOR
KOZHIKODE, KANNHANGAD

DR. LEENA A V



PRINCIPAL
SREE BHAYANA GURU COLLEGE OF
ENGINEERING & TECHNOLOGY
PAYYANNUR

ARCHITECTS

architects + structural engineers
COCHIN, CALICUT, KANNUR, KANNHANGAD

PHONE: 94473 700433 EMAIL: vishwakshi@vsnl.com

55

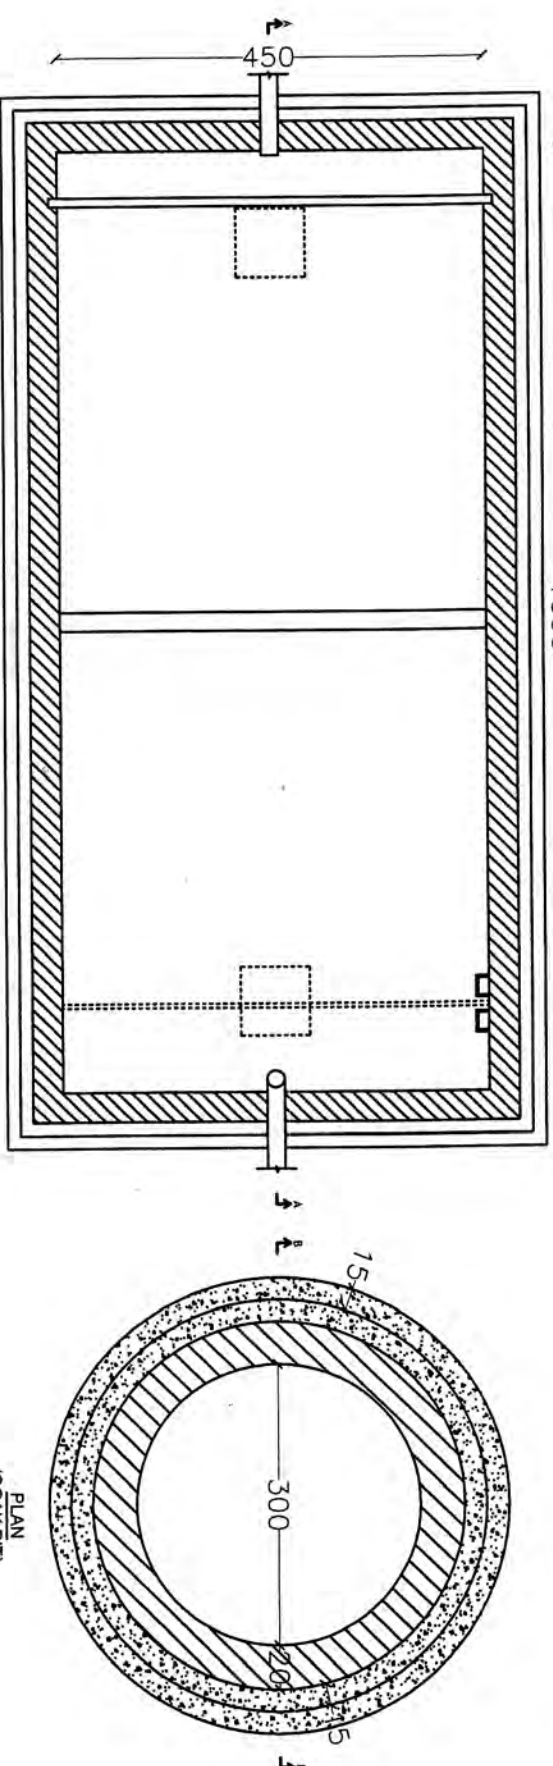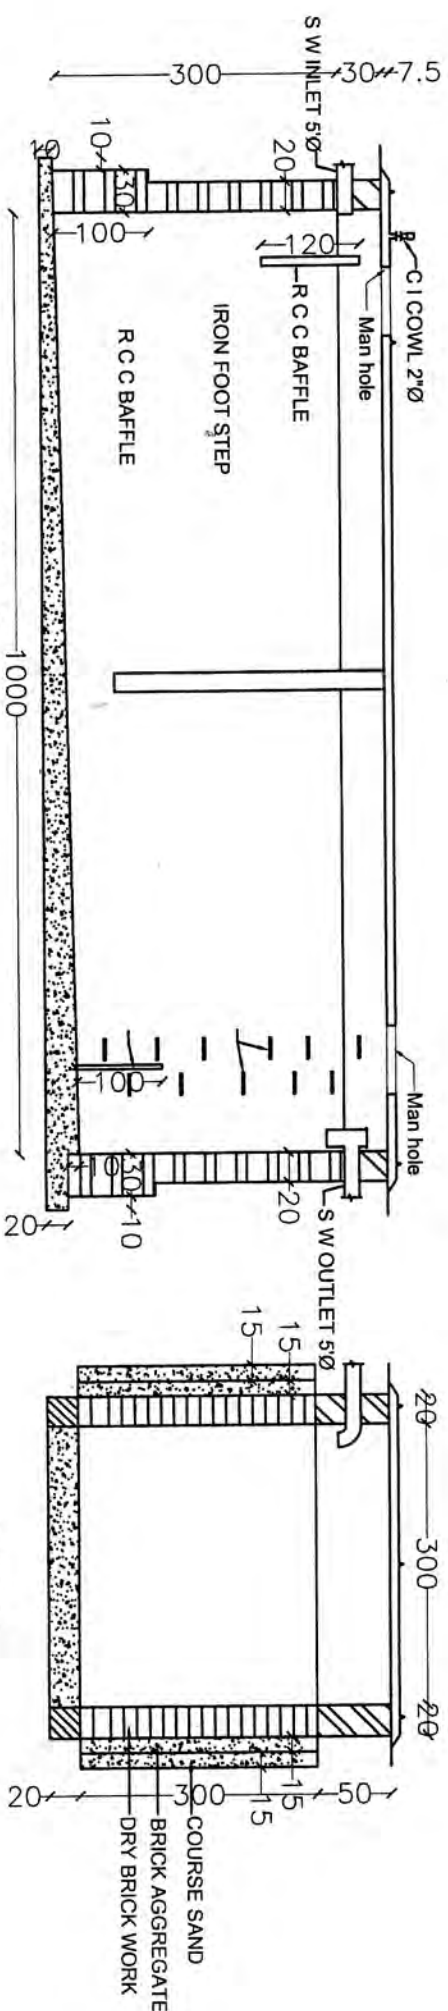

SEPTIC TANK DETAILS - Not in scale
135000 liter capacity
1000x450x300

PROJECT NAME:
**COMPLETED ENGINEERING COLLEGE OF
SREE BHAKTHI SAMVARDHINI YOGAM AT ALAKKAD,
PAYYANNUR**

REVENUE SURVEY PARTICULARS & LOCAL BODY:

R.S.NO.: **290/1, 291/1, 292, 295, 296/1, 306/1**

DESOM: **ALAKKAD** VILLAGE: **KANKOL**

TALUK: **TALIPARAMBA** DISTRICT: **KANNUR**

LOCAL BODY: **KANKOL ALAPPADAMBA GRAMA
PANCHAYAT**

WARD NO.: **7**

CONSTRUCTION STATUS:

COMPLETED

SHEET TITLE:

**PLAN, SECTION & DETAILS
SEPTIC TANK
LADIES HOSTEL**

SCALE: **NTS**

NOTES:

ALL DIMENSIONS ARE IN CENTIMETERS

OWNER:

**SREE BHAKTHI SAMVARDHINI YOGAM TALAP, KANNUR
HINDUSTAN BHAVAN, I, ARANGOTTAM
ALAVIL, PIN-670008**

K. P. BALAKRISHNAN (PRESIDENT)

K. P. PAVITHRAN (SECRETARY)

ARCHITECT:



**CERTIFIED THAT THE BUILDING PLANS ARE PREPARED IN ACCORDANCE WITH
THE PROVISIONS CONTAINED IN RPB 2011 AND RPB ACT 1994.**

**K. DAMODARAN
CHIEF ARCHITECT
REG. NO. CA/2008/43011
DAMODAR ARCHITECTS
ARCHITECTS + STRUCTURE + INTERIOR
KOZHIKODE, KANNANGAD**





DR. LEENA A V
PRINCIPAL
SREE BHAYANA GURU COLLEGE OF
ENGINEERING & TECHNOLOGY
PAYYANUR, KANNUR, MALAPPUZHA DISTRICT

R ARCHITECTS
architects + structural engineers
COCHIN, CHITTCUT, KANNUR, KANNANGAD
PHONE: 0945 700925 EMAIL: vkishanmct @gmail.com

56

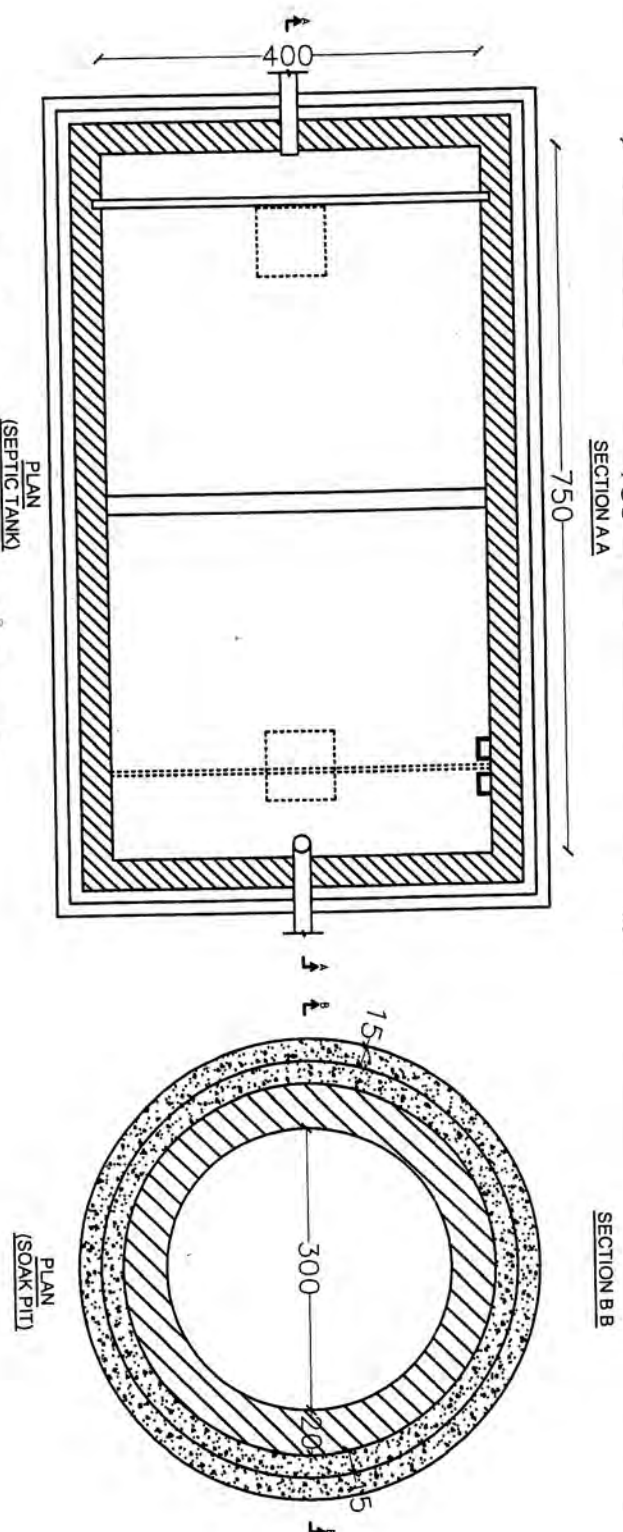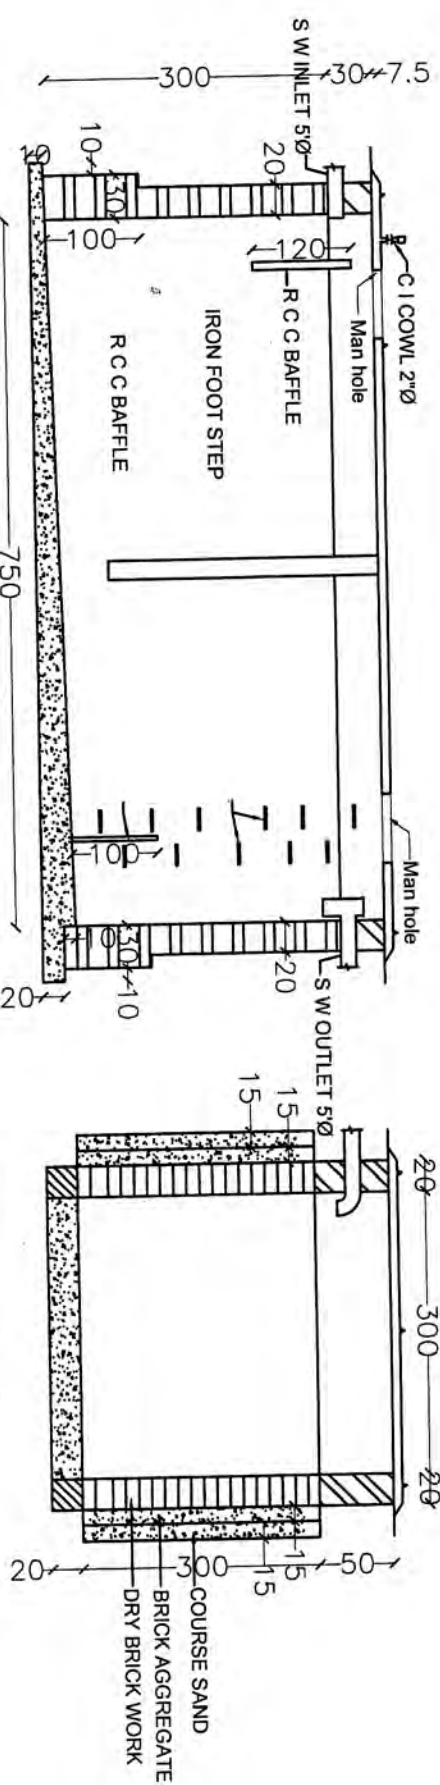

SEPTIC TANK DETAILS - Not in scale
90000 liter capacity
750x400x300

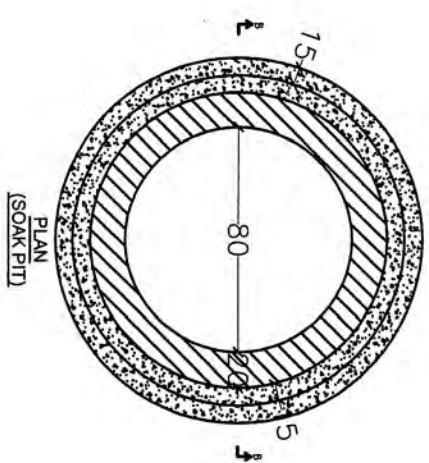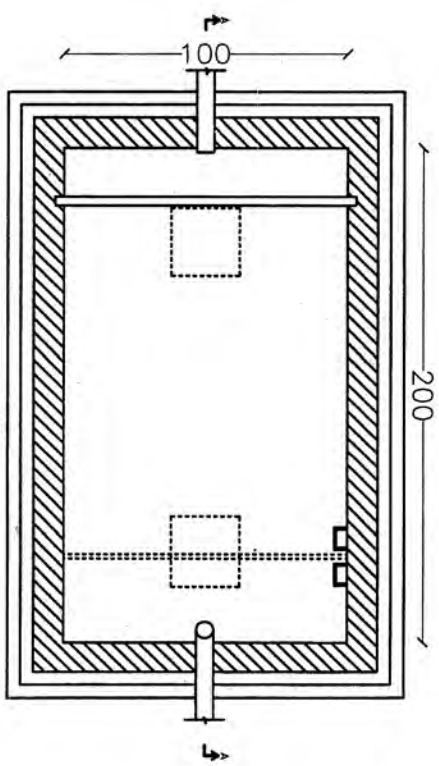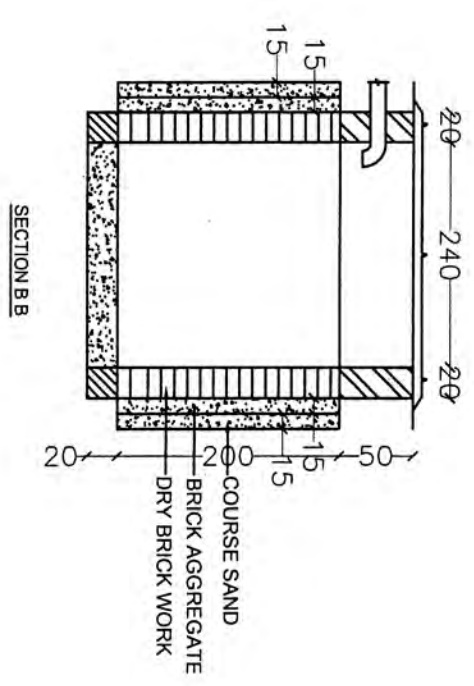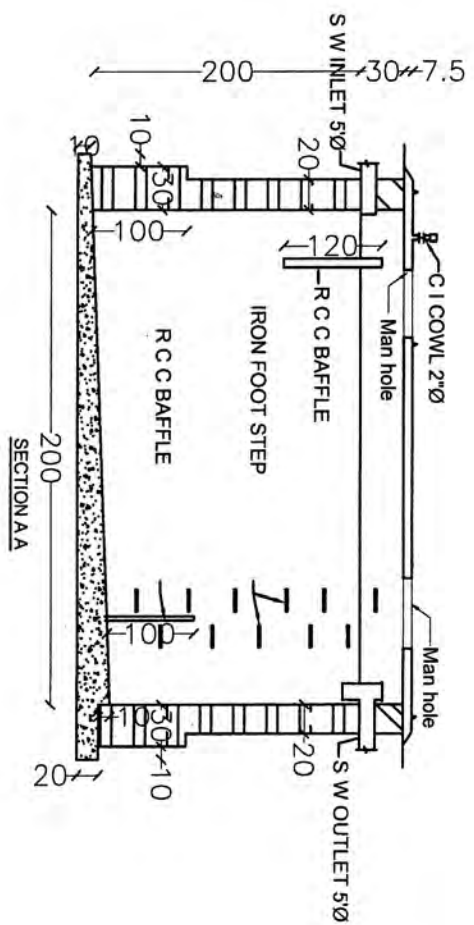

SEPTIC TANK DETAILS - Not in scale
4000 liter capacity
200x100x200

PROJECT NAME:
**COMPLETED ENGINEERING COLLEGE OF
SREE BHAKTHI SAMVARDHINI YOGAM AT ALAKKAD,
PAYYANNUR**

REVENUE SURVEY PARTICULARS & LOCAL BODY:

R.S.NO.: **290/1, 291/1, 292, 295, 296/1, 306/1**

DESDOM: **ALAKKAD** VILLAGE: **KANKOL**

TALUK: **TALUPARAMBA** DISTRICT: **KANNUR**

LOCAL BODY: **KANKOL ALAPPADAMBA GRAMA
PANCHAYAT**

WARD NO.: **7**

CONSTRUCTION STATUS:

COMPLETED

SHEET TITLE:

**PLAN, SECTION & DETAILS
SEPTIC TANK
GUARD'S REST ROOM**

SCALE: **NTS**

NOTE:

ALL DIMENSIONS ARE IN CENTIMETERS

OWNER:

**SREE BHAKTHI SAMVARDHINI YOGAM TALAP, KANNUR
HINDUSTAN BHAVAN, 1, ARANGOTTAM
ALAVIL, PIN:570008**

K. P. BALAKRISHNAN (PRESIDENT)

K. P. PAVITHRAN (SECRETARY)

ARCHITECT:

CERTIFIED THAT THE BUILDING PLANS ARE PREPARED IN ACCORDANCE WITH
THE PROVISIONS CONTAINED IN KPR 2011 AND KPR ACT 1994.

**K. DAMODARAN
CHIEF ARCHITECT
REG. NO. CA/2008/43011
DAMODARAN ARCHITECTS
ARCHITECTS + STRUCTURE + INTERIOR
KOZHIKODE, KANHANGAD**

Dr. Leena A V
**DR. LEENA A V
PRINCIPAL
SREE BHAYANA GURU COLLEGE OF
ENGINEERING & TECHNOLOGY
PAYYANUR, KANNUR**

DAMODARAN ARCHITECTS
architects & structural engineers
COCHIN, CALICUT, KANNUR, KANHANGAD
MOBILE: 94493 37004231 email: damodaran@rediffmail.com

REVENUE SURVEY PARTICULARS & LOCAL BODY:			
R.S.NO.:	290/1, 291/1, 292, 295, 296/1, 306/1		
DESON:	ALAKKAD	VILLAGE:	KANKOL
TALUK:	TALIPARAMBA	DISTRICT:	KANNUR
LOCAL BODY:	KANKOL ALAPPADAMBA GRAMA PANCHAYAT		
WARD NO.:	7		

CONSTRUCTION STATUS: COMPLETED


SHEET TITLE: PLAN & SECTION AA SEWAGE TREATMENT PLANT

SCALE: N.T.S.

NOTES: ALL DIMENSIONS ARE IN CENTIMETERS

OWNER:	SREE BHAKTHI SAMVARDHINI YOGAM TALAP, KANNUR HINDUSTAN BHAVAN, 1, ARANGOTTAM ALAVIL, PIN-670008
K. P. BALAKRISHNAN (PRESIDENT)	
K. P. PAVITHRAN (SECRETARY)	

ARCHITECT:	K. DAMODARAN CHIEF ARCHITECT REG. NO. CA/2008/43011 DAMODAR ARCHITECTS ARCHITECTS + STRUCTURE + INTERIOR KOZHIKODE, KANHANGAD
CERTIFIED THAT THE BUILDING PLANS ARE PREPARED IN ACCORDANCE WITH THE PROVISIONS CONTAINED IN RFRB 2011 AND KPR ACT 1994.	

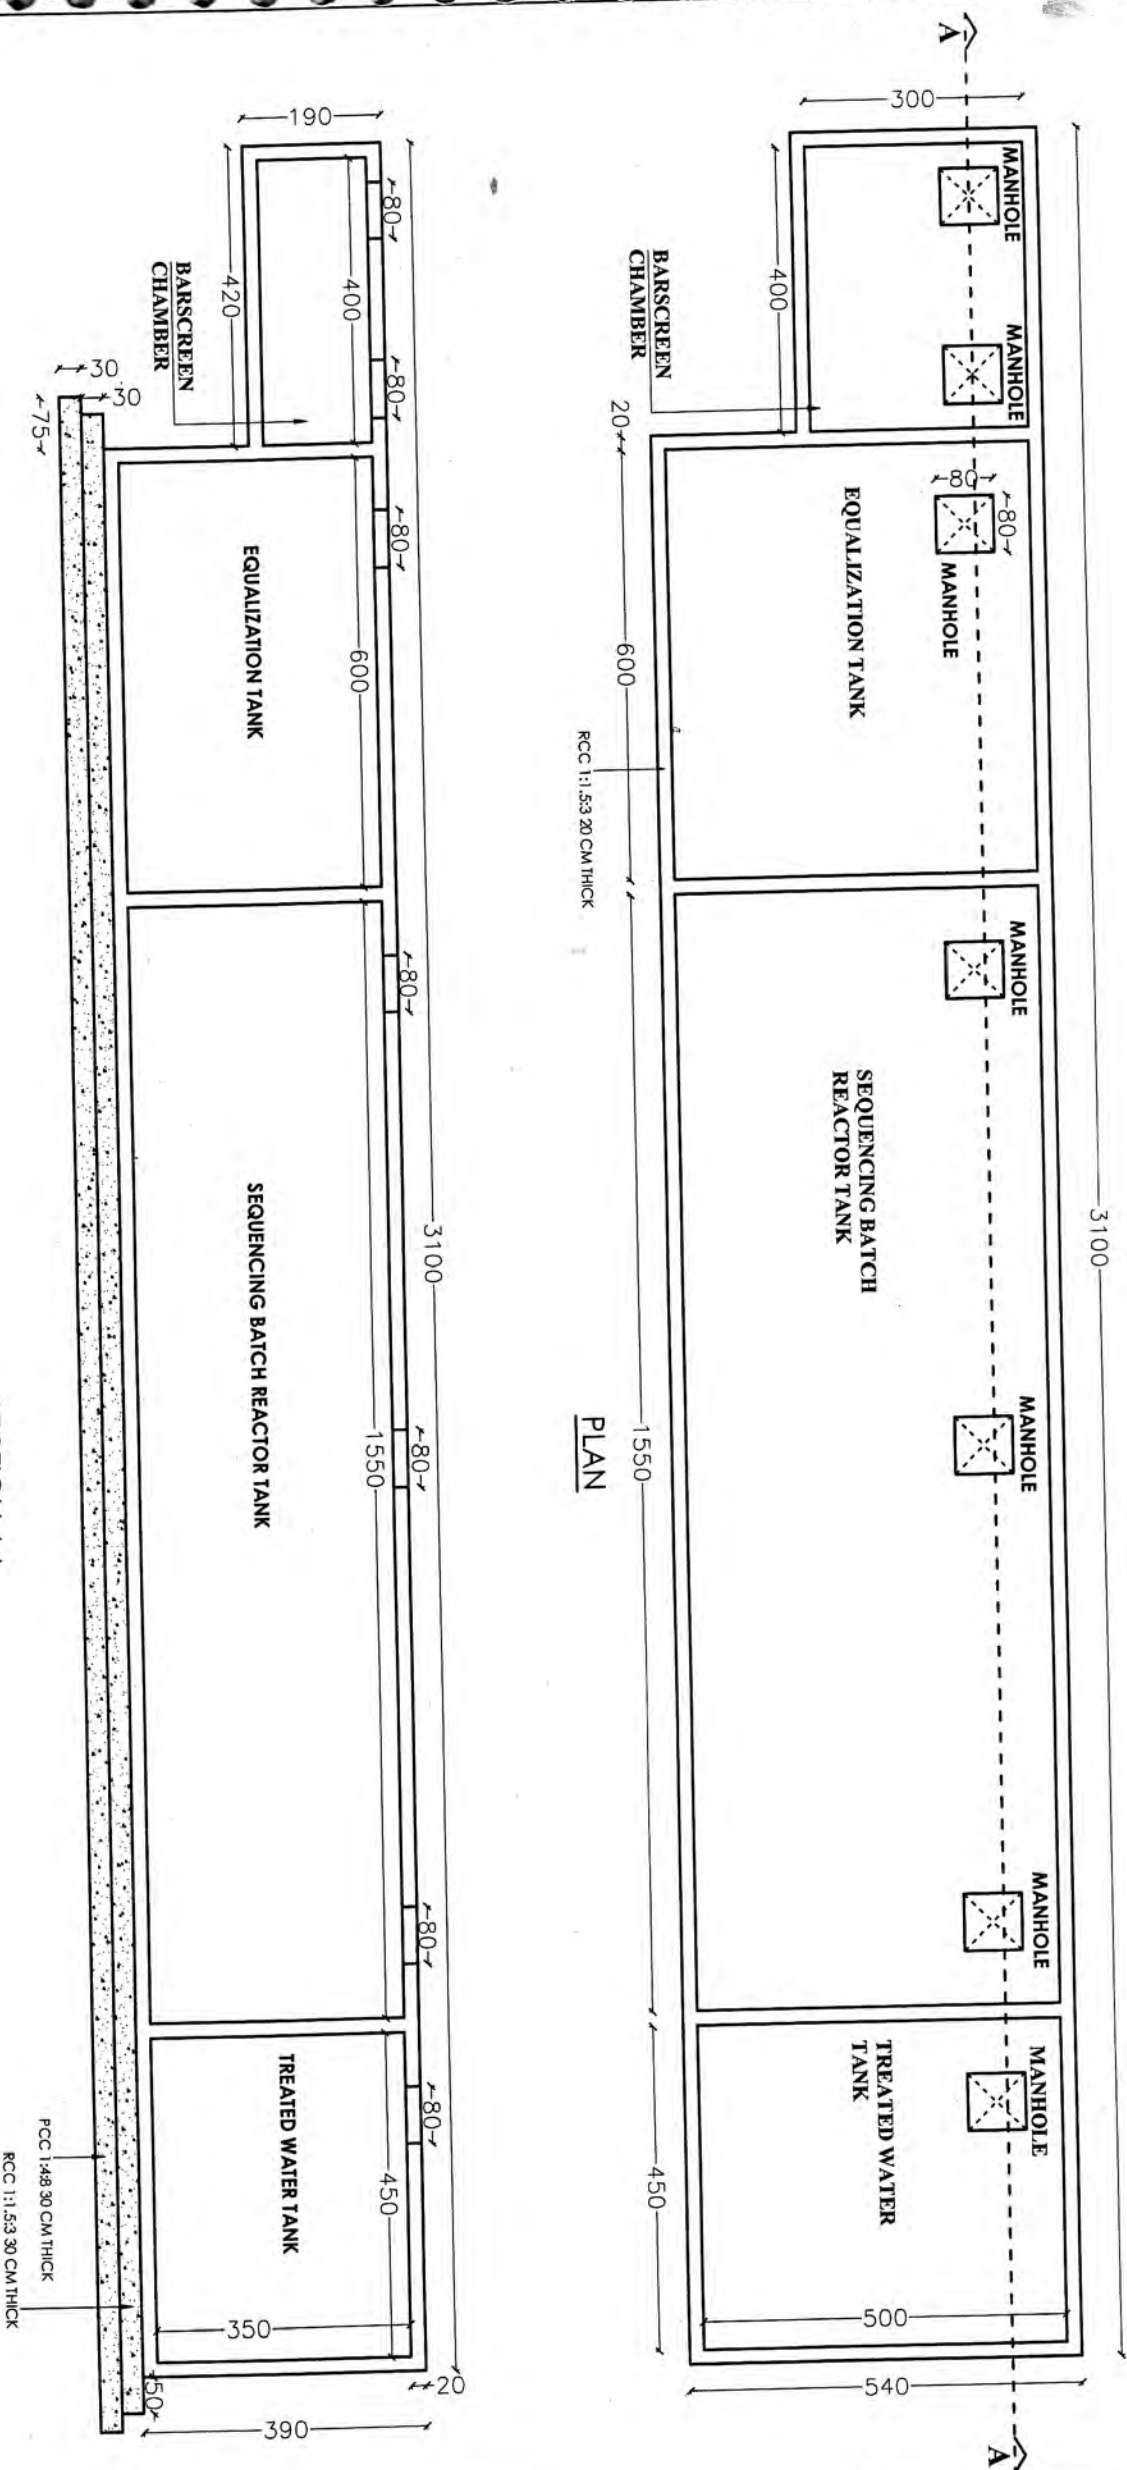

TOTAL REQUIRED SEPTIC TANK CAPACITY = 284100 L
CAPACITY OF COMPLETED SEWAGE TREATMENT PLANT = 310000 L = 310 KLD
SIZE OF SEWAGE TREATMENT PLANT = 31 m X 5.40 m X 3.90 m

SEPTIC TANK DETAILS:		
S.NO.	BUILDING NAME	REQUIRED CAPACITY [L] (PER SERVICE UNIT/PLANT)
01.	ADMINISTRATIVE BLOCK	51,876
02.	DEPARTMENT BLOCK	64,284
03.	CIVIL BLOCK	19,998
04.	MECHANICAL WORKSHOP	31,690
05.	ELECTRICAL MACHINE LAB	
06.	PRODUCTION ENGG. LAB	
07.	FLUID MECHANICS LAB	
08.	ELECTRICAL WORKSHOP	
09.	ELECTRICAL LAB & DRAWING HALL	
10.	CANTEN	33,884
11.	GENTS HOSTEL	39,192
12.	LADIES HOSTEL	39,192
13.	STAFF QUARTERS	2,890
14.	GUARD'S REST ROOM	1,104
TOTAL		2,64,100